


**Π Ι Ν Α Κ Α Σ Π Ρ Ο Ν Ο Ι Ω Ν Ζ Ω Ν Ω Ν**  
**" Δ Η Λ Ω Σ Η Π Ο Λ Ι Τ Ι Κ Η Σ "**

	Ζώνη	Ανώτατος Συντελ. Δομήσεως	Ανώτατο Ποσοστό Κάλυψης	Ανώτατος Αριθμός Ορόφων	Ανώτατο Ύψος σε μέτρα
	H1	1.20:1	0.70:1	2/3	8.30/11.40
	H2	0.90:1	0.50:1	2	8.30
	H3	0.60:1	0.35:1	2	8.30
	H4	0.40:1	0.25:1	2	8.30
	H5	0.30:1	0.20:1	2	8.30
	H6	0.20:1	0.20:1	2	8.30
	H7	0.15:1	0.15:1	2	8.30
	H8	0.10:1	0.10:1	2	8.30
	Π	0.10:1	0.10:1	2	8.30
	E1	0.90:1	0.50:1	2	-
	E2	0.90:1	0.50:1	2	-

	Ζώνη	Ανώτατος Συντελ. Δομήσεως	Ανώτατο Ποσοστό Κάλυψης	Ανώτατος Αριθμός Ορόφων	Ανώτατο Ύψος σε μέτρα
	B1	0.90:1	0.50:1	2	-
	B2	0.90:1	0.50:1	2	-
	Δ1	Όπως καθορίζονται στη "Δήλωση Πολιτικής"			
	Δ2	Όπως καθορίζονται στη "Δήλωση Πολιτικής"			
	Γ1	0.20:1	0.15:1	2	8.30
	Γ2	0.15:1	0.10:1	2	8.30
	Γ3	0.10:1	0.10:1	2	8.30
	Z1	0.06:1	0.06:1	2	8.30
	Z2	0.03:1	0.03:1	1	5
	Z3	0.01:1	0.01:1	1	5
	Z4	0.005:1	0.005:1	1	5

- H: Ζώνες με επικρατούσα χρήση την κατοικία.  
 Π: Ζώνη παραθεριστικής κατοικίας.  
 E1: Βιοτεχνική Ζώνη περιορισμένου βαθμού οχληρίας.  
 E2: Βιοτεχνική Ζώνη αυξημένου βαθμού οχληρίας.  
 B1: Βιομηχανική Ζώνη περιορισμένου βαθμού οχληρίας.  
 B2: Βιομηχανική Ζώνη αυξημένου βαθμού οχληρίας.  
 Δ1: Ζώνη στην οποία επιτρέπεται η ανέγερση υποστατικών για μαζική εκτροφή ζώων και πτηνών εξαιρουμένων των χοίρων.  
 Δ2: Ζώνη στην οποία επιτρέπεται η ανέγερση υποστατικών για μαζική εκτροφή ζώων και πτηνών συμπεριλαμβανομένων των χοίρων.  
 Γ: Γεωργικές Ζώνες.  
 Ζ: Ζώνες Προστασίας (αρχαιολογικοί χώροι, χώροι φυσικής καλλονής, δάση, υδατοφράκτες, καλή γεωργική γη).

Σημείωση: Για τις πιο πάνω ζώνες ισχύουν επιπρόσθετα οι πρόνοιες που καθορίζονται στο κείμενο της "Δήλωσης Πολιτικής".

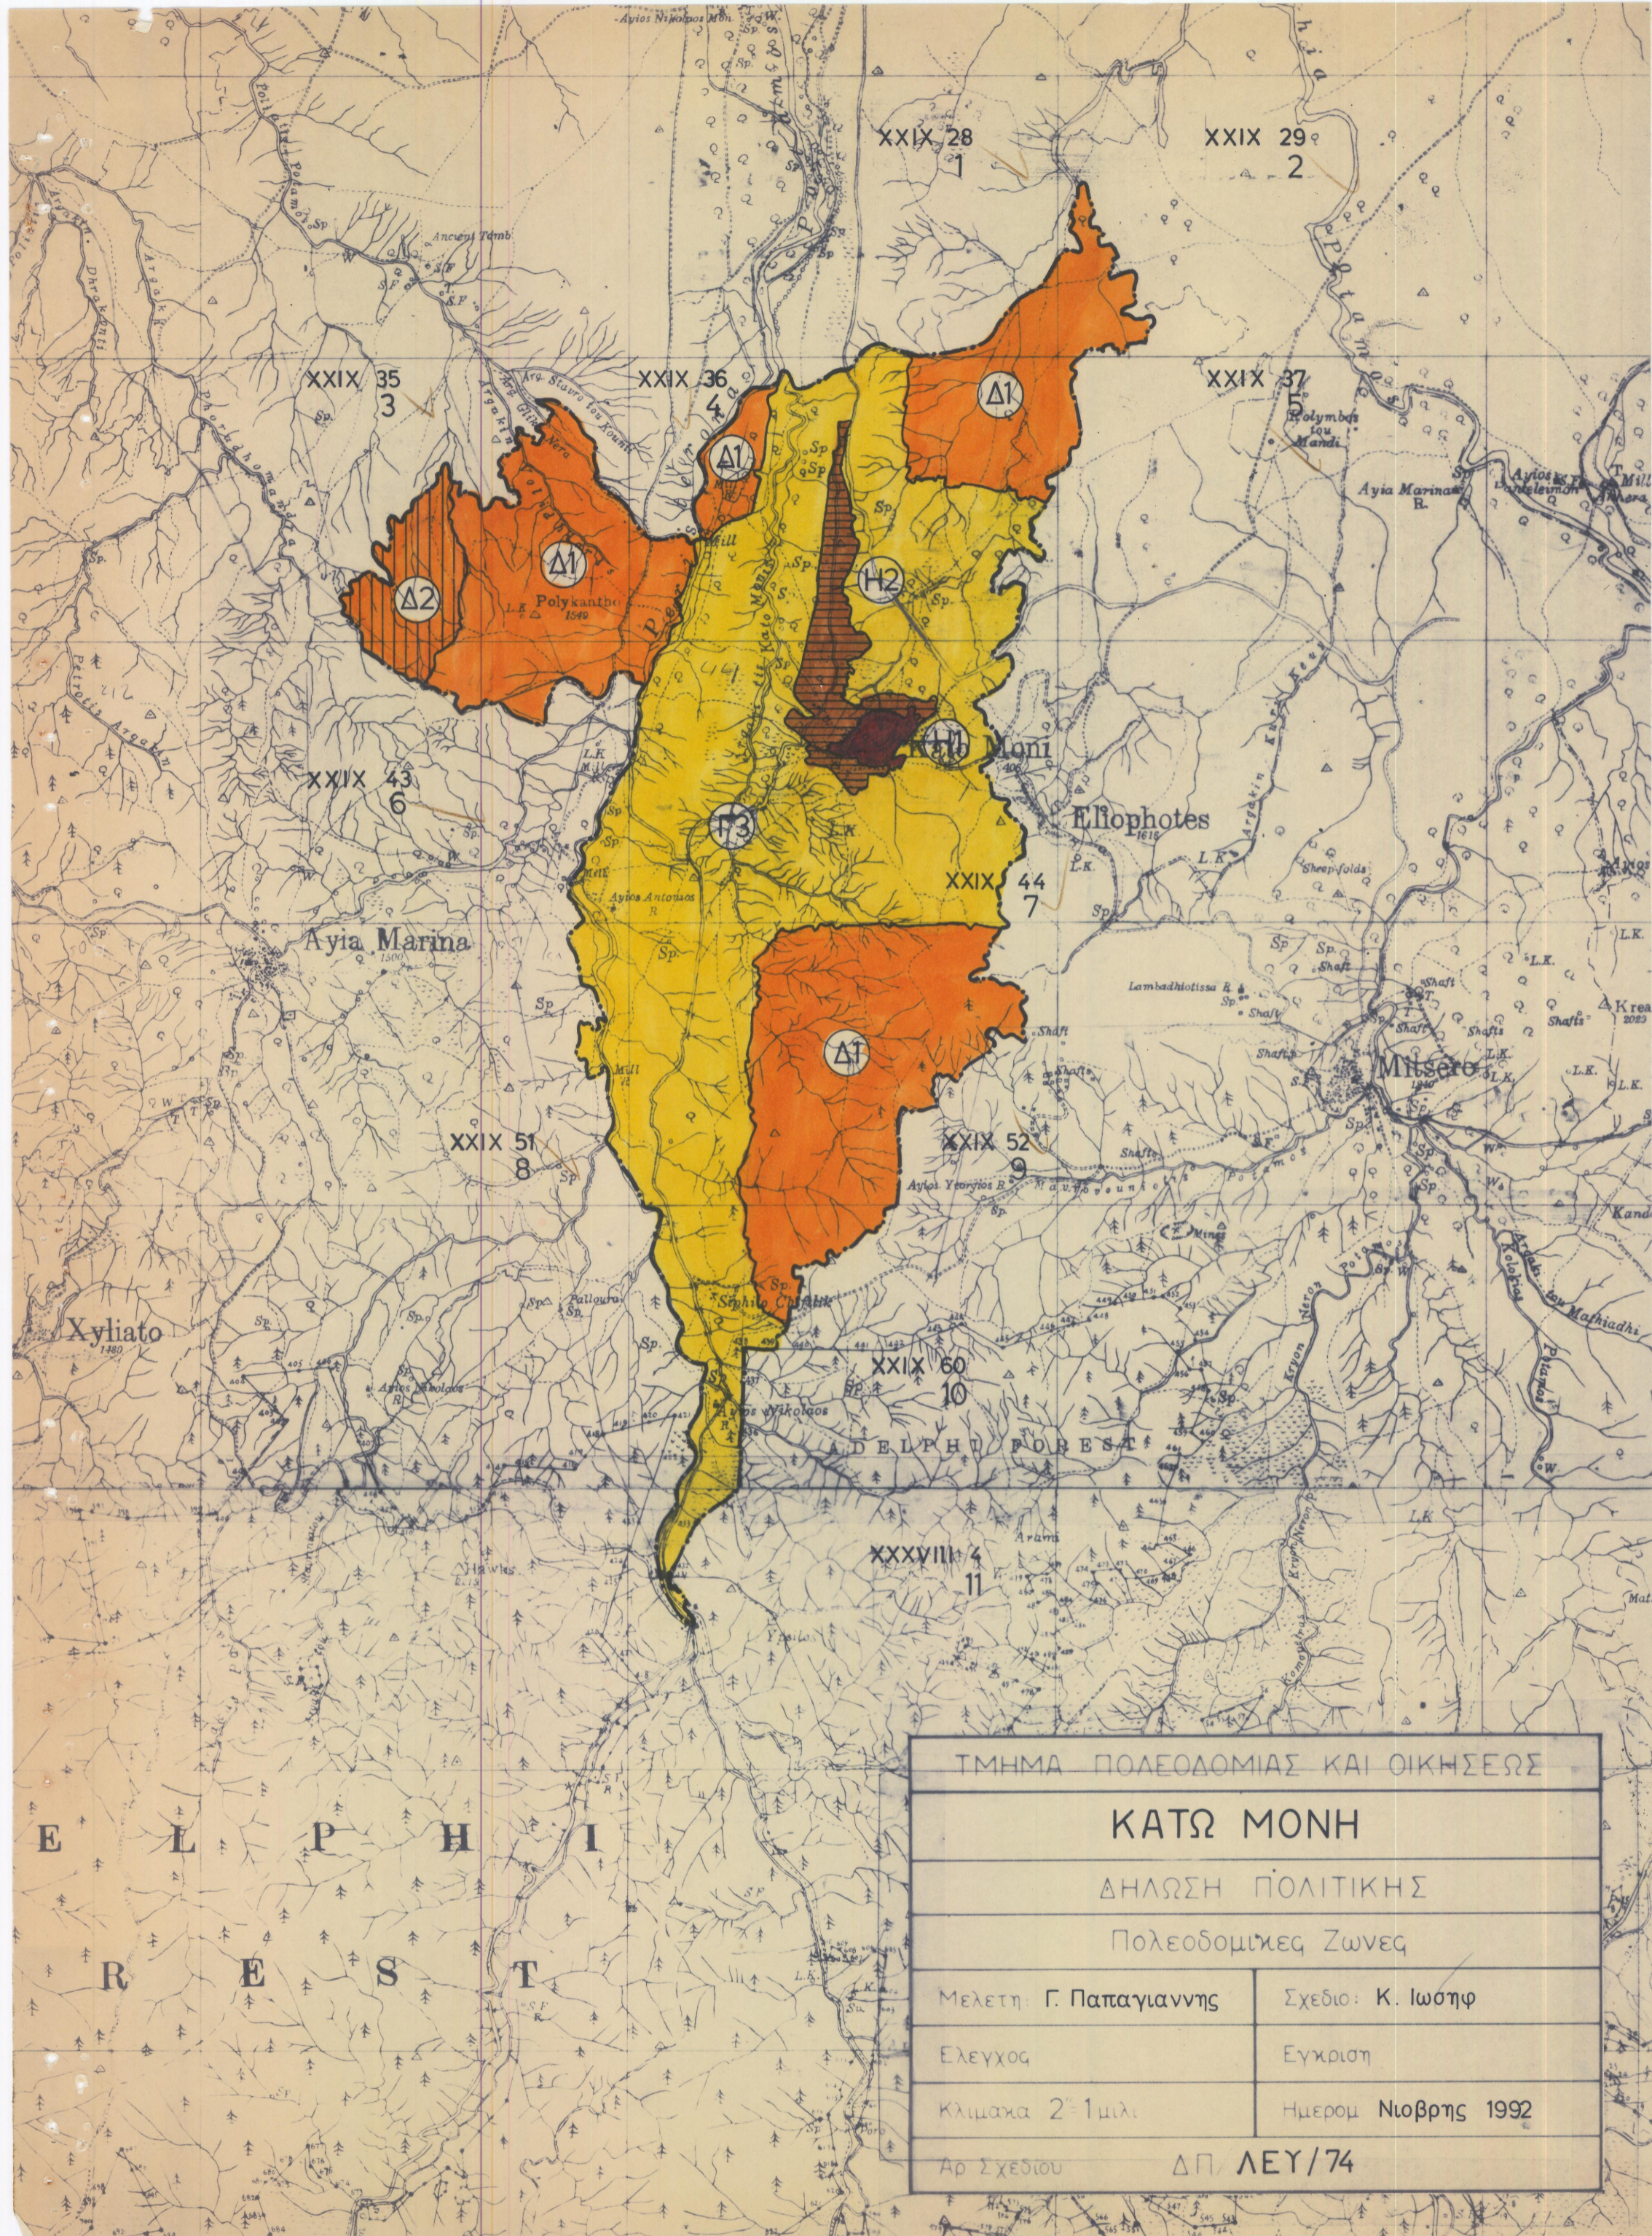

ΤΜΗΜΑ ΠΟΛΕΟΔΟΜΙΑΣ ΚΑΙ ΟΙΚΗΣΕΩΣ	
ΚΑΤΩ ΜΟΝΗ	
ΔΗΛΩΣΗ ΠΟΛΙΤΙΚΗΣ	
Πολεοδομικές Ζώνες	
Μελέτη: Γ. Παπαγιαννης	Σχεδιο: Κ. Ιωσηφ
Ελεγχος:	Εγκριση
Κλίμακα 2:1μιλ.	Ημερομ Νιοβρης 1992
Αρ Σχεδίου	ΔΠ ΛΕΥ/74

E L P H I  
R E S T





ORONDA VILLAGE

KATO MONI VILLAGE

Surveyed by Dept. of Lands & Surveys, 1925  
 State Copyright Reserved.  
 Revised from D.L.O. plans, 1927, 1986, 1987, 1989, 1990


Scale 1:5000

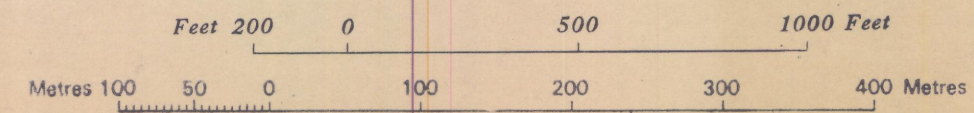

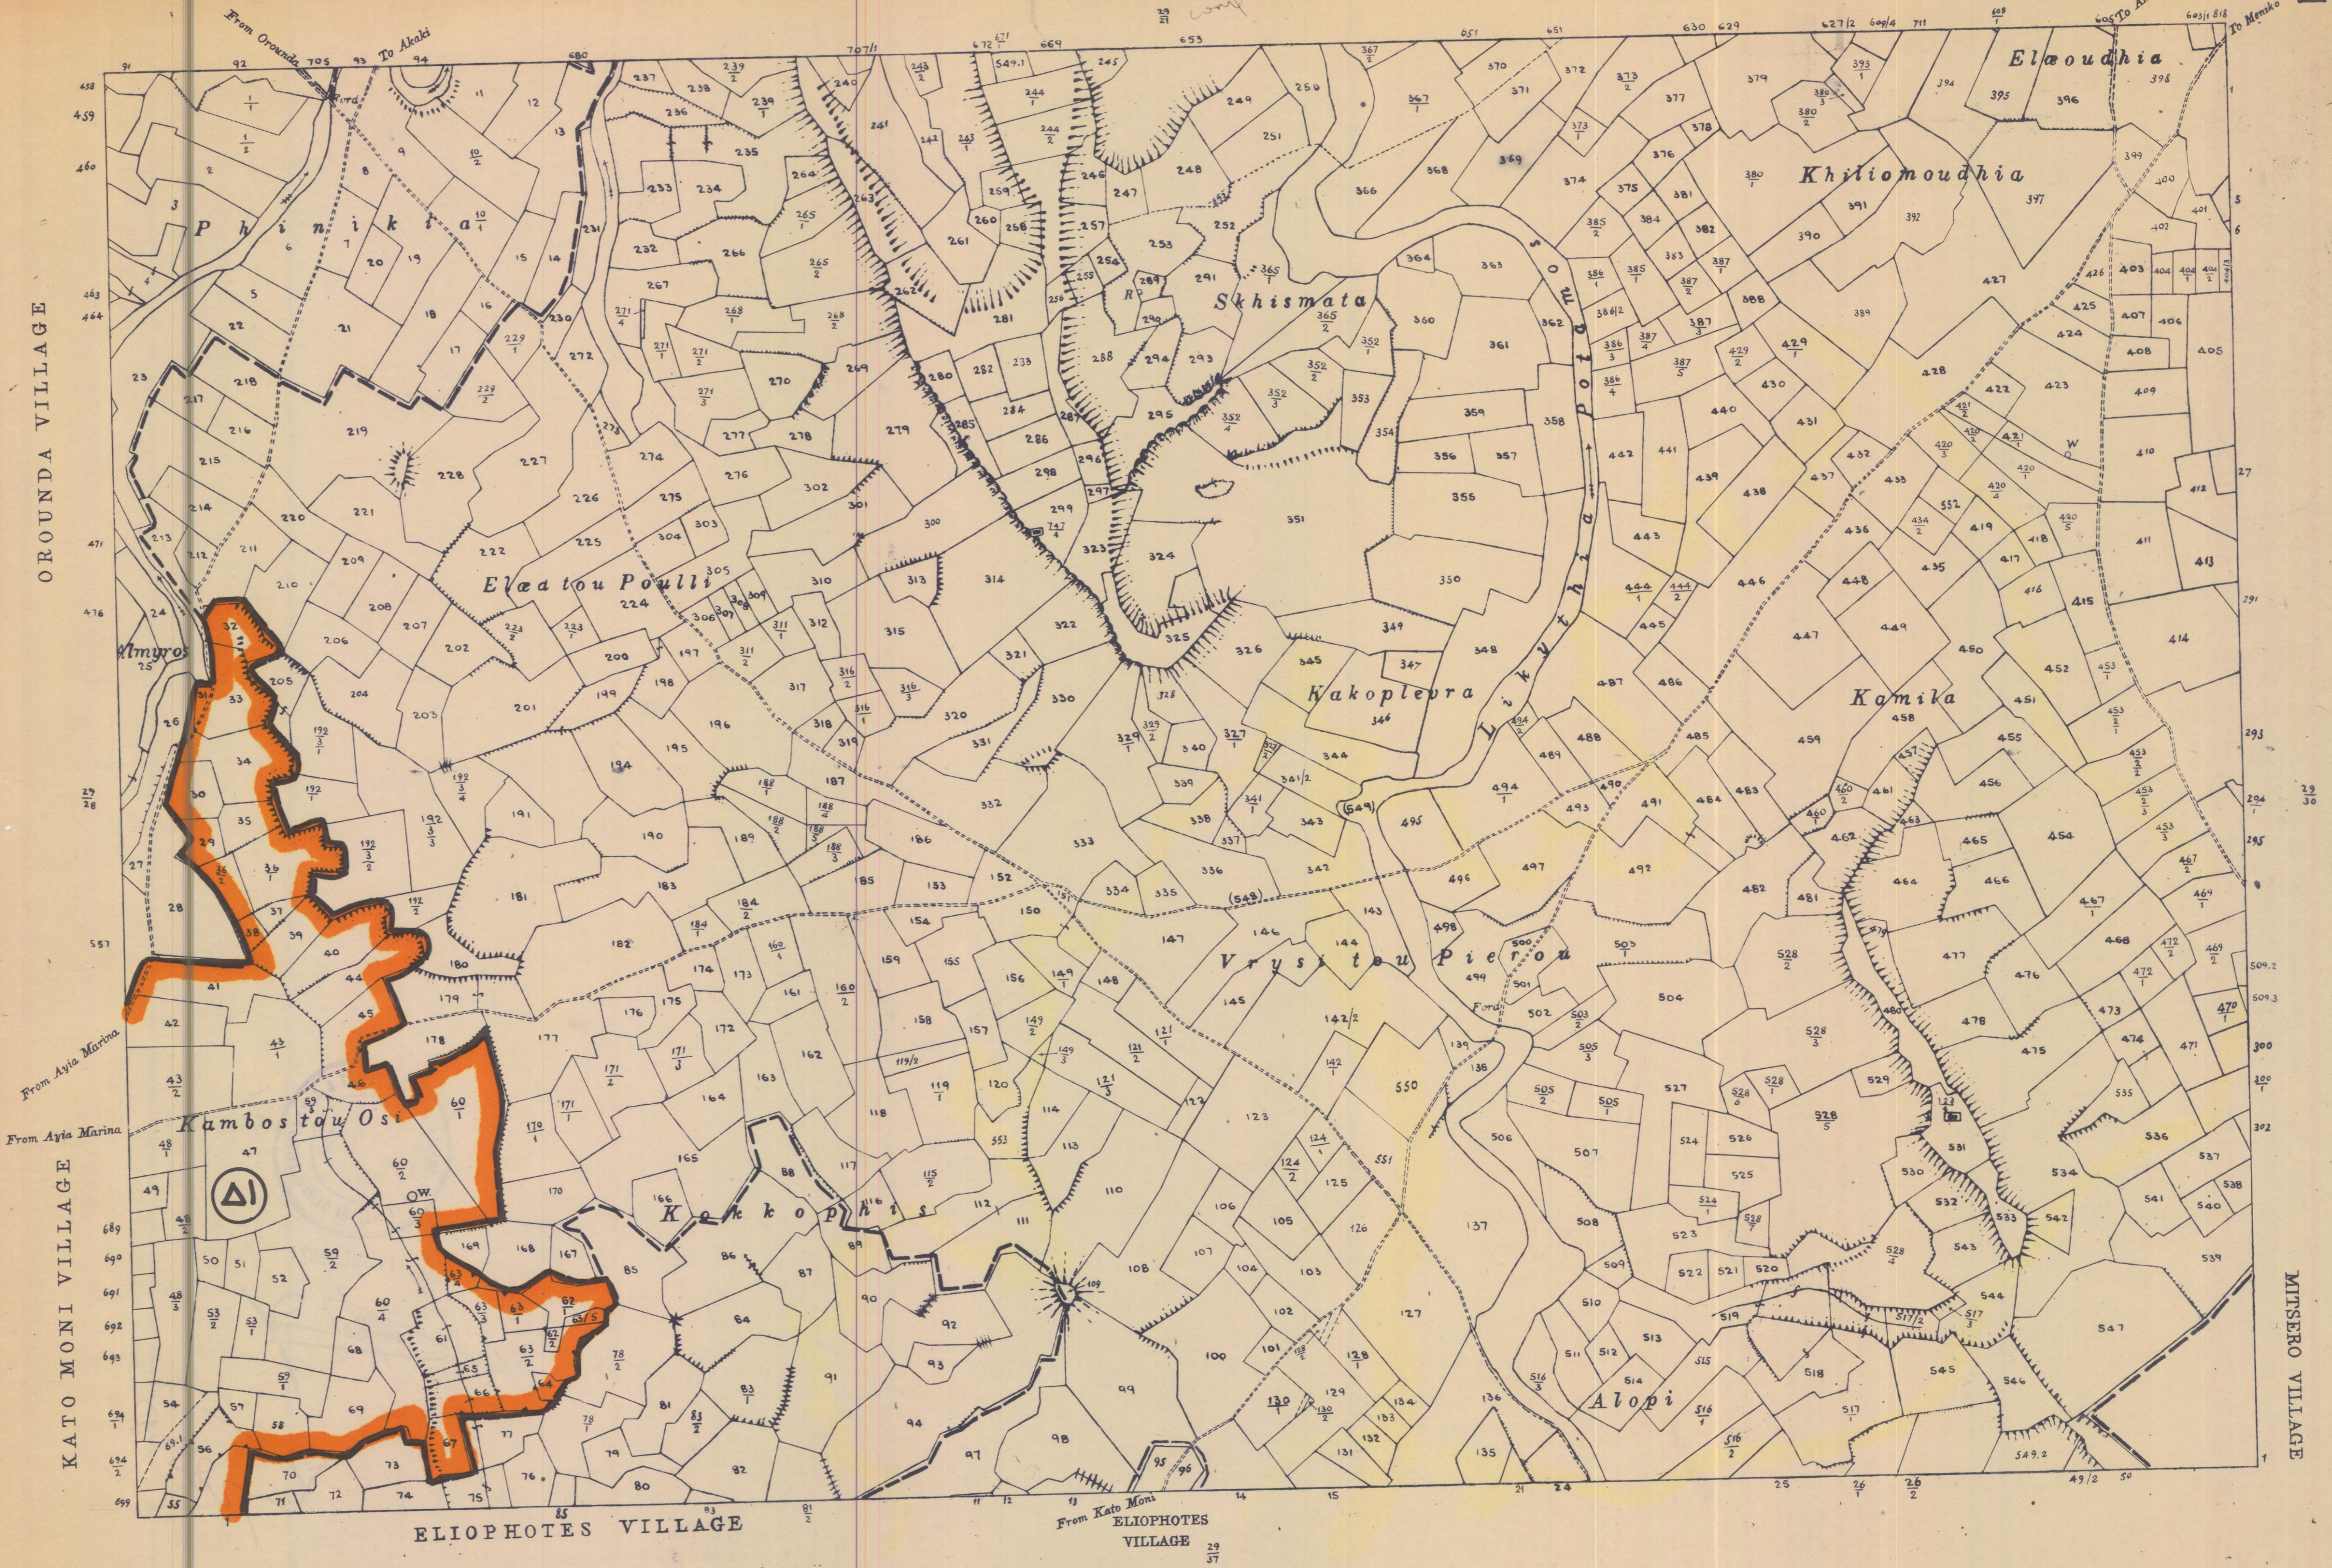


Surveyed by Dept. of Lands & Surveys, 1921  
 State Copyright Reserved  
 Revised from D.L.O. plans, 1983, 1989

Scale 1:5000

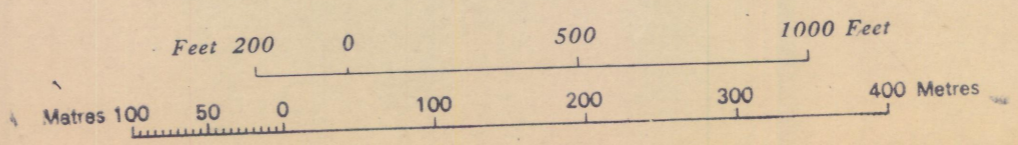

1983 1989

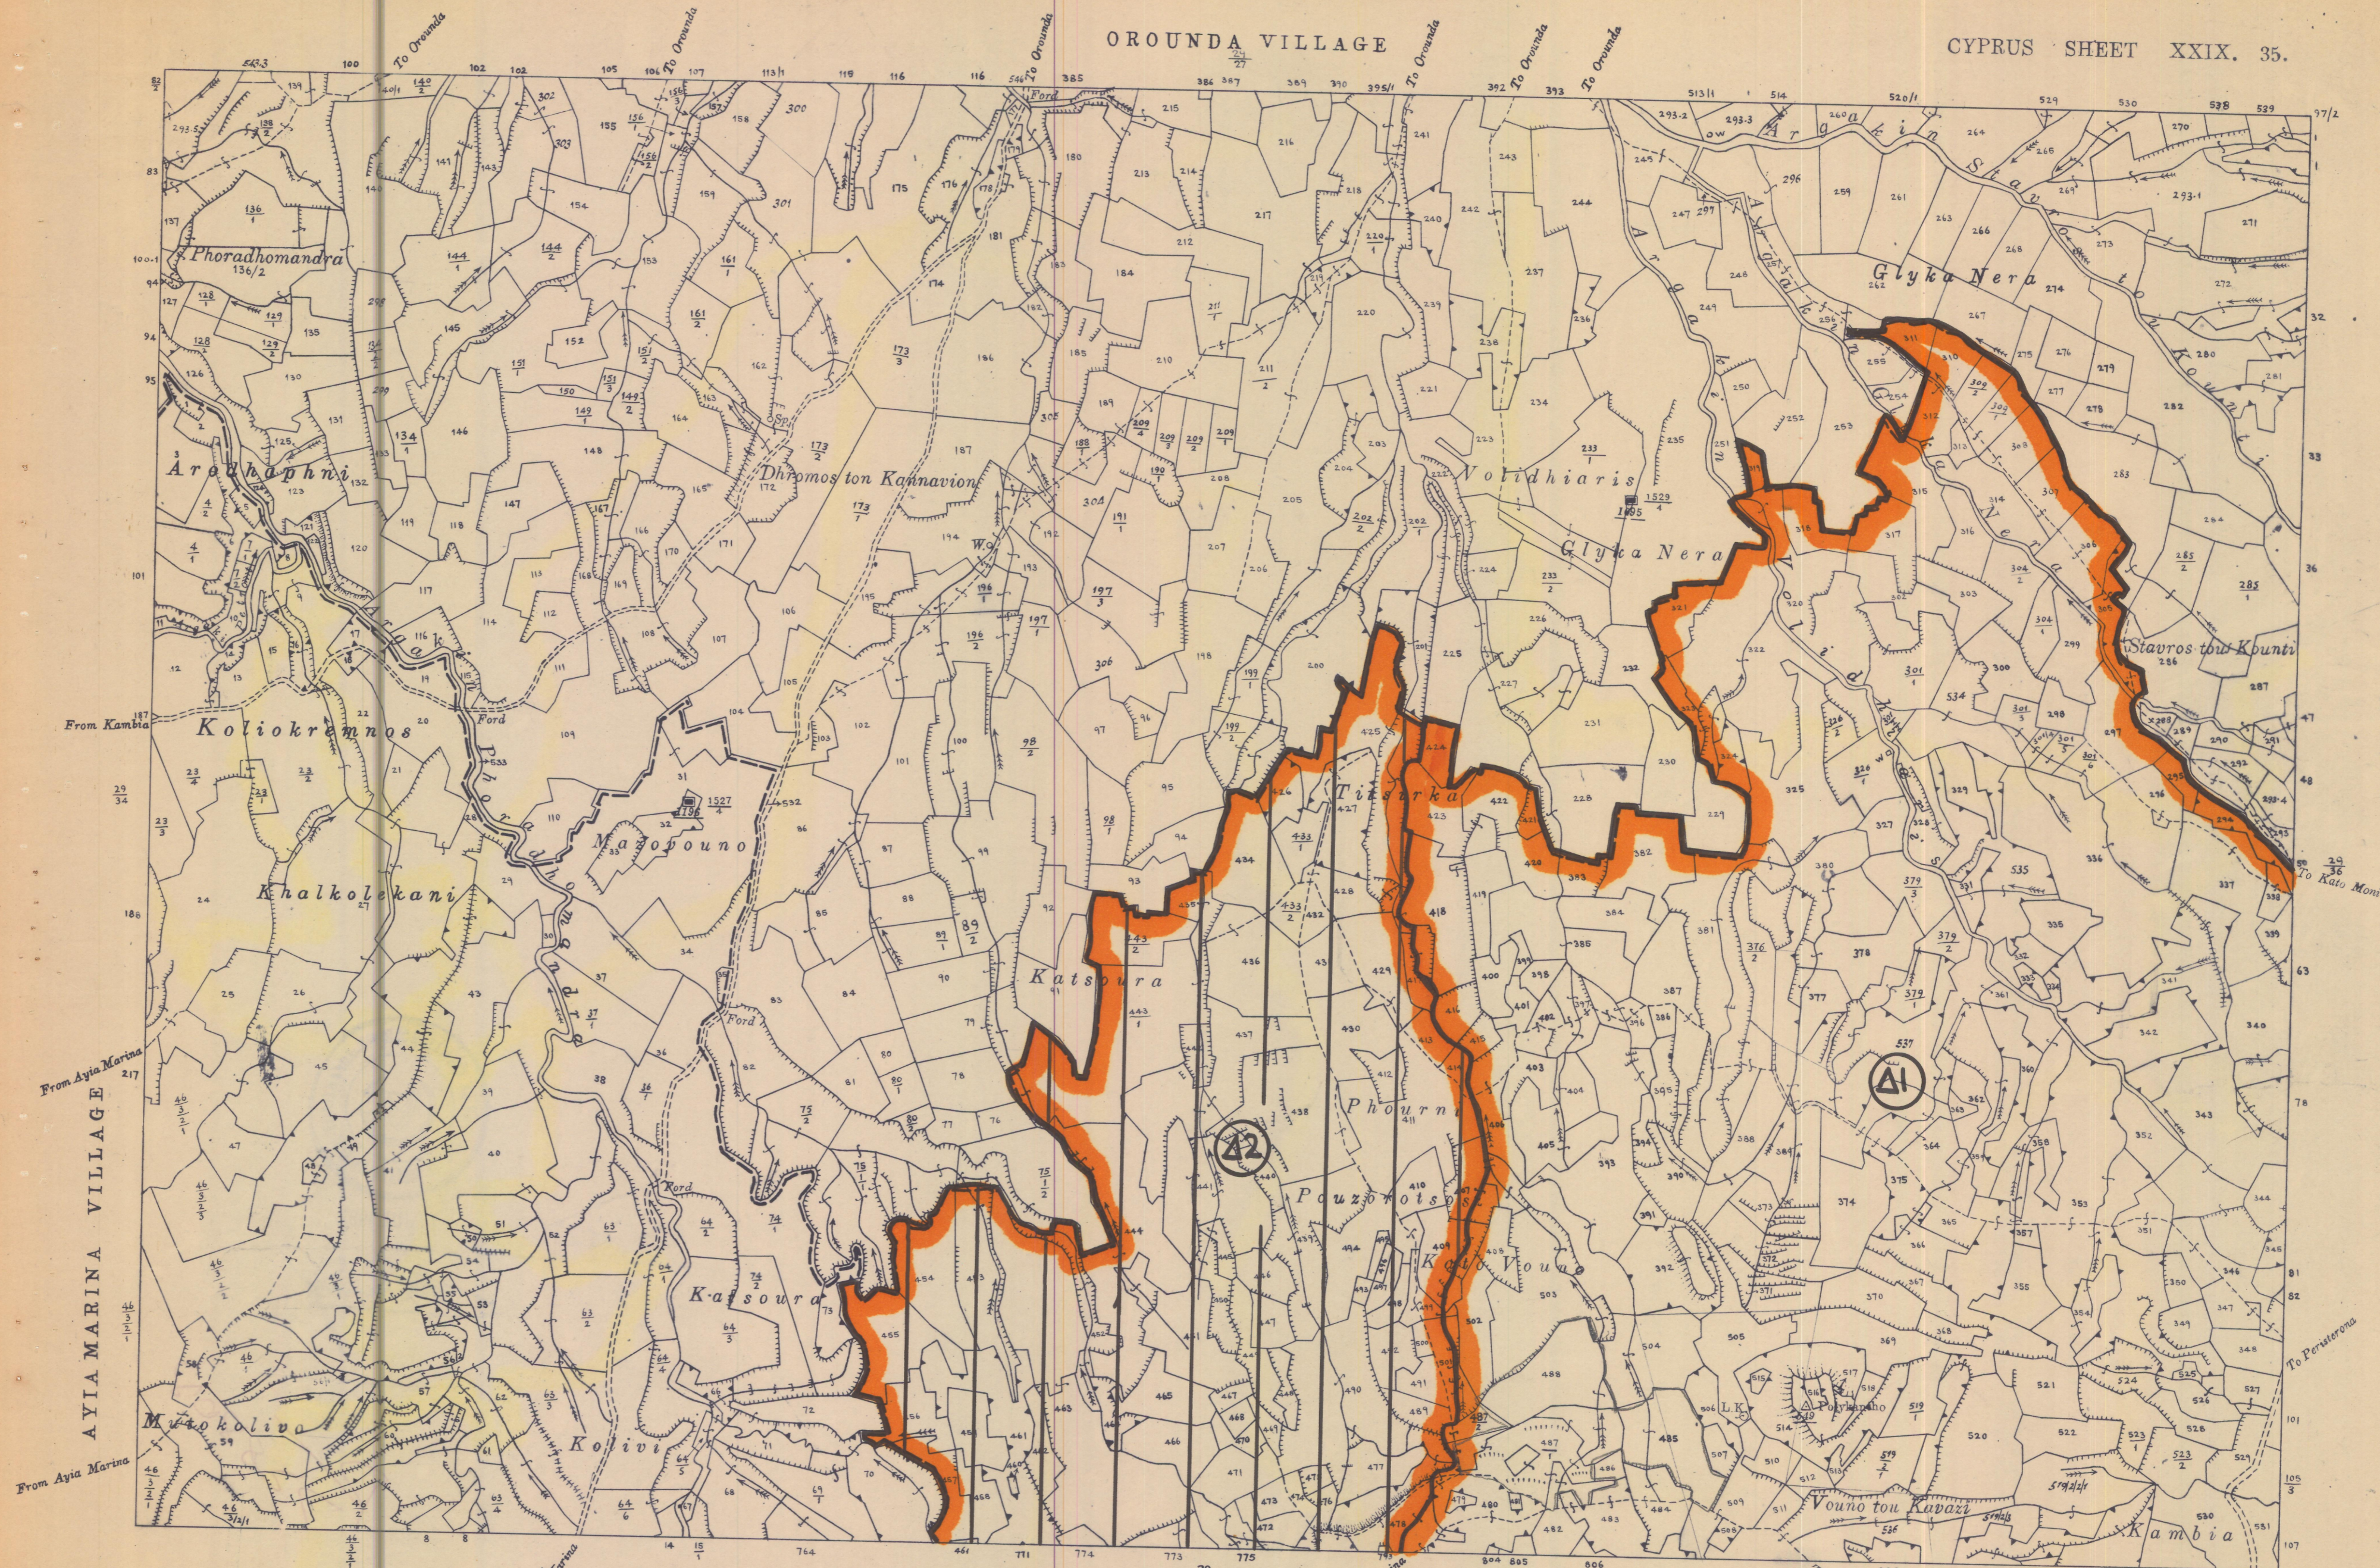

From Kambia

From Ayia Marina

From Ayia Marina


From Ayia Marina


From Ayia Marina

From Ayia Marina


Surveyed by Dept. of Lands & Surveys, 1924  
 State Copyright Reserved  
 Revised from D.L.O. plans, 1903, 1909

Scale 1:5000

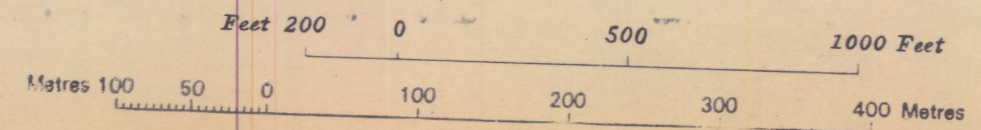

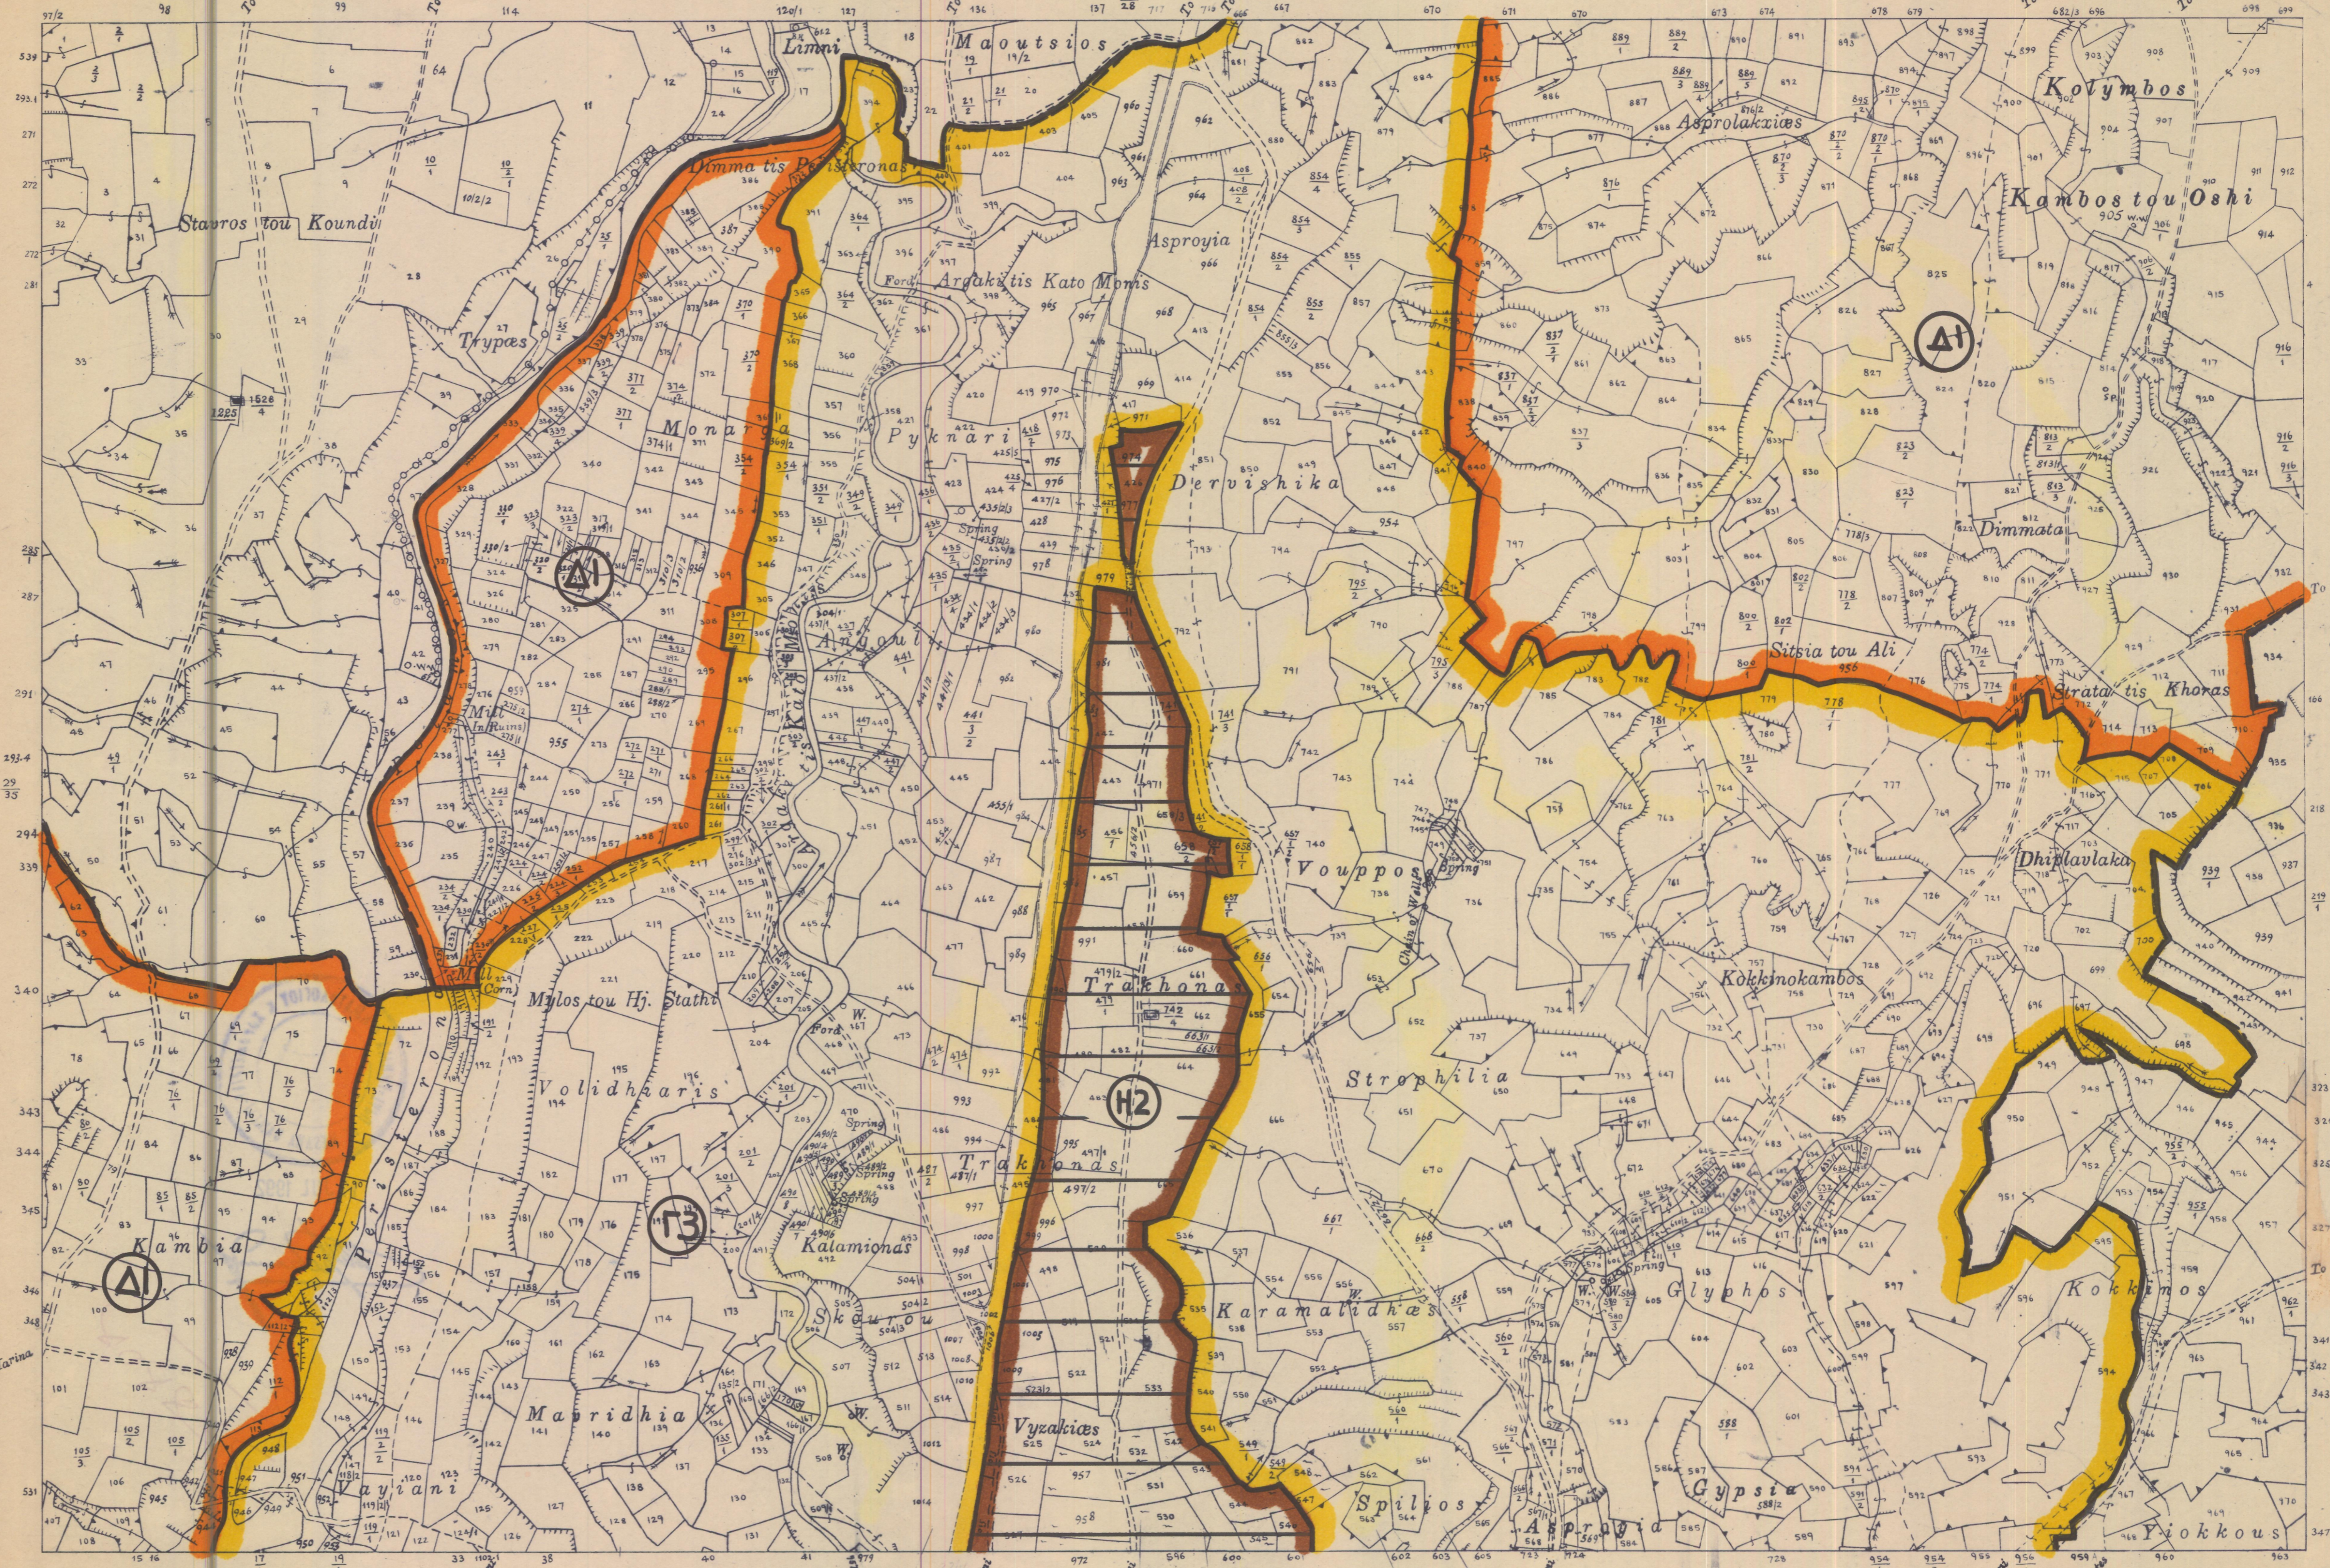

Surveyed by Dept. of Lands & Surveys, 1925  
 State Copyright Reserved  
 Revised from D.L.O. plans, 1977, 1986, 1987, 1988, 1989

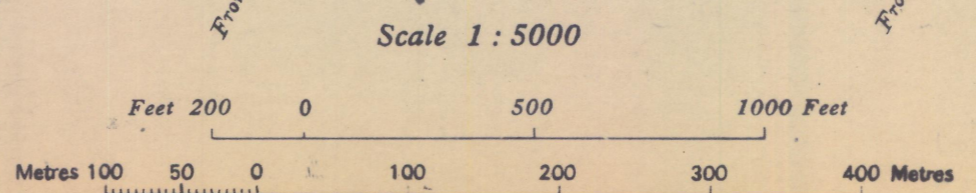

ELIOPHOTES VILLAGE

From Ayia Marina

From Kato Moni

From Kato Moni

From Kato Moni

From Kato Moni

From Kato Moni

From Eliophotes

To Meniko

To Meniko

To Orounda


To Akaki

To Orounda


To Orounda

To Orounda


To Panaraia

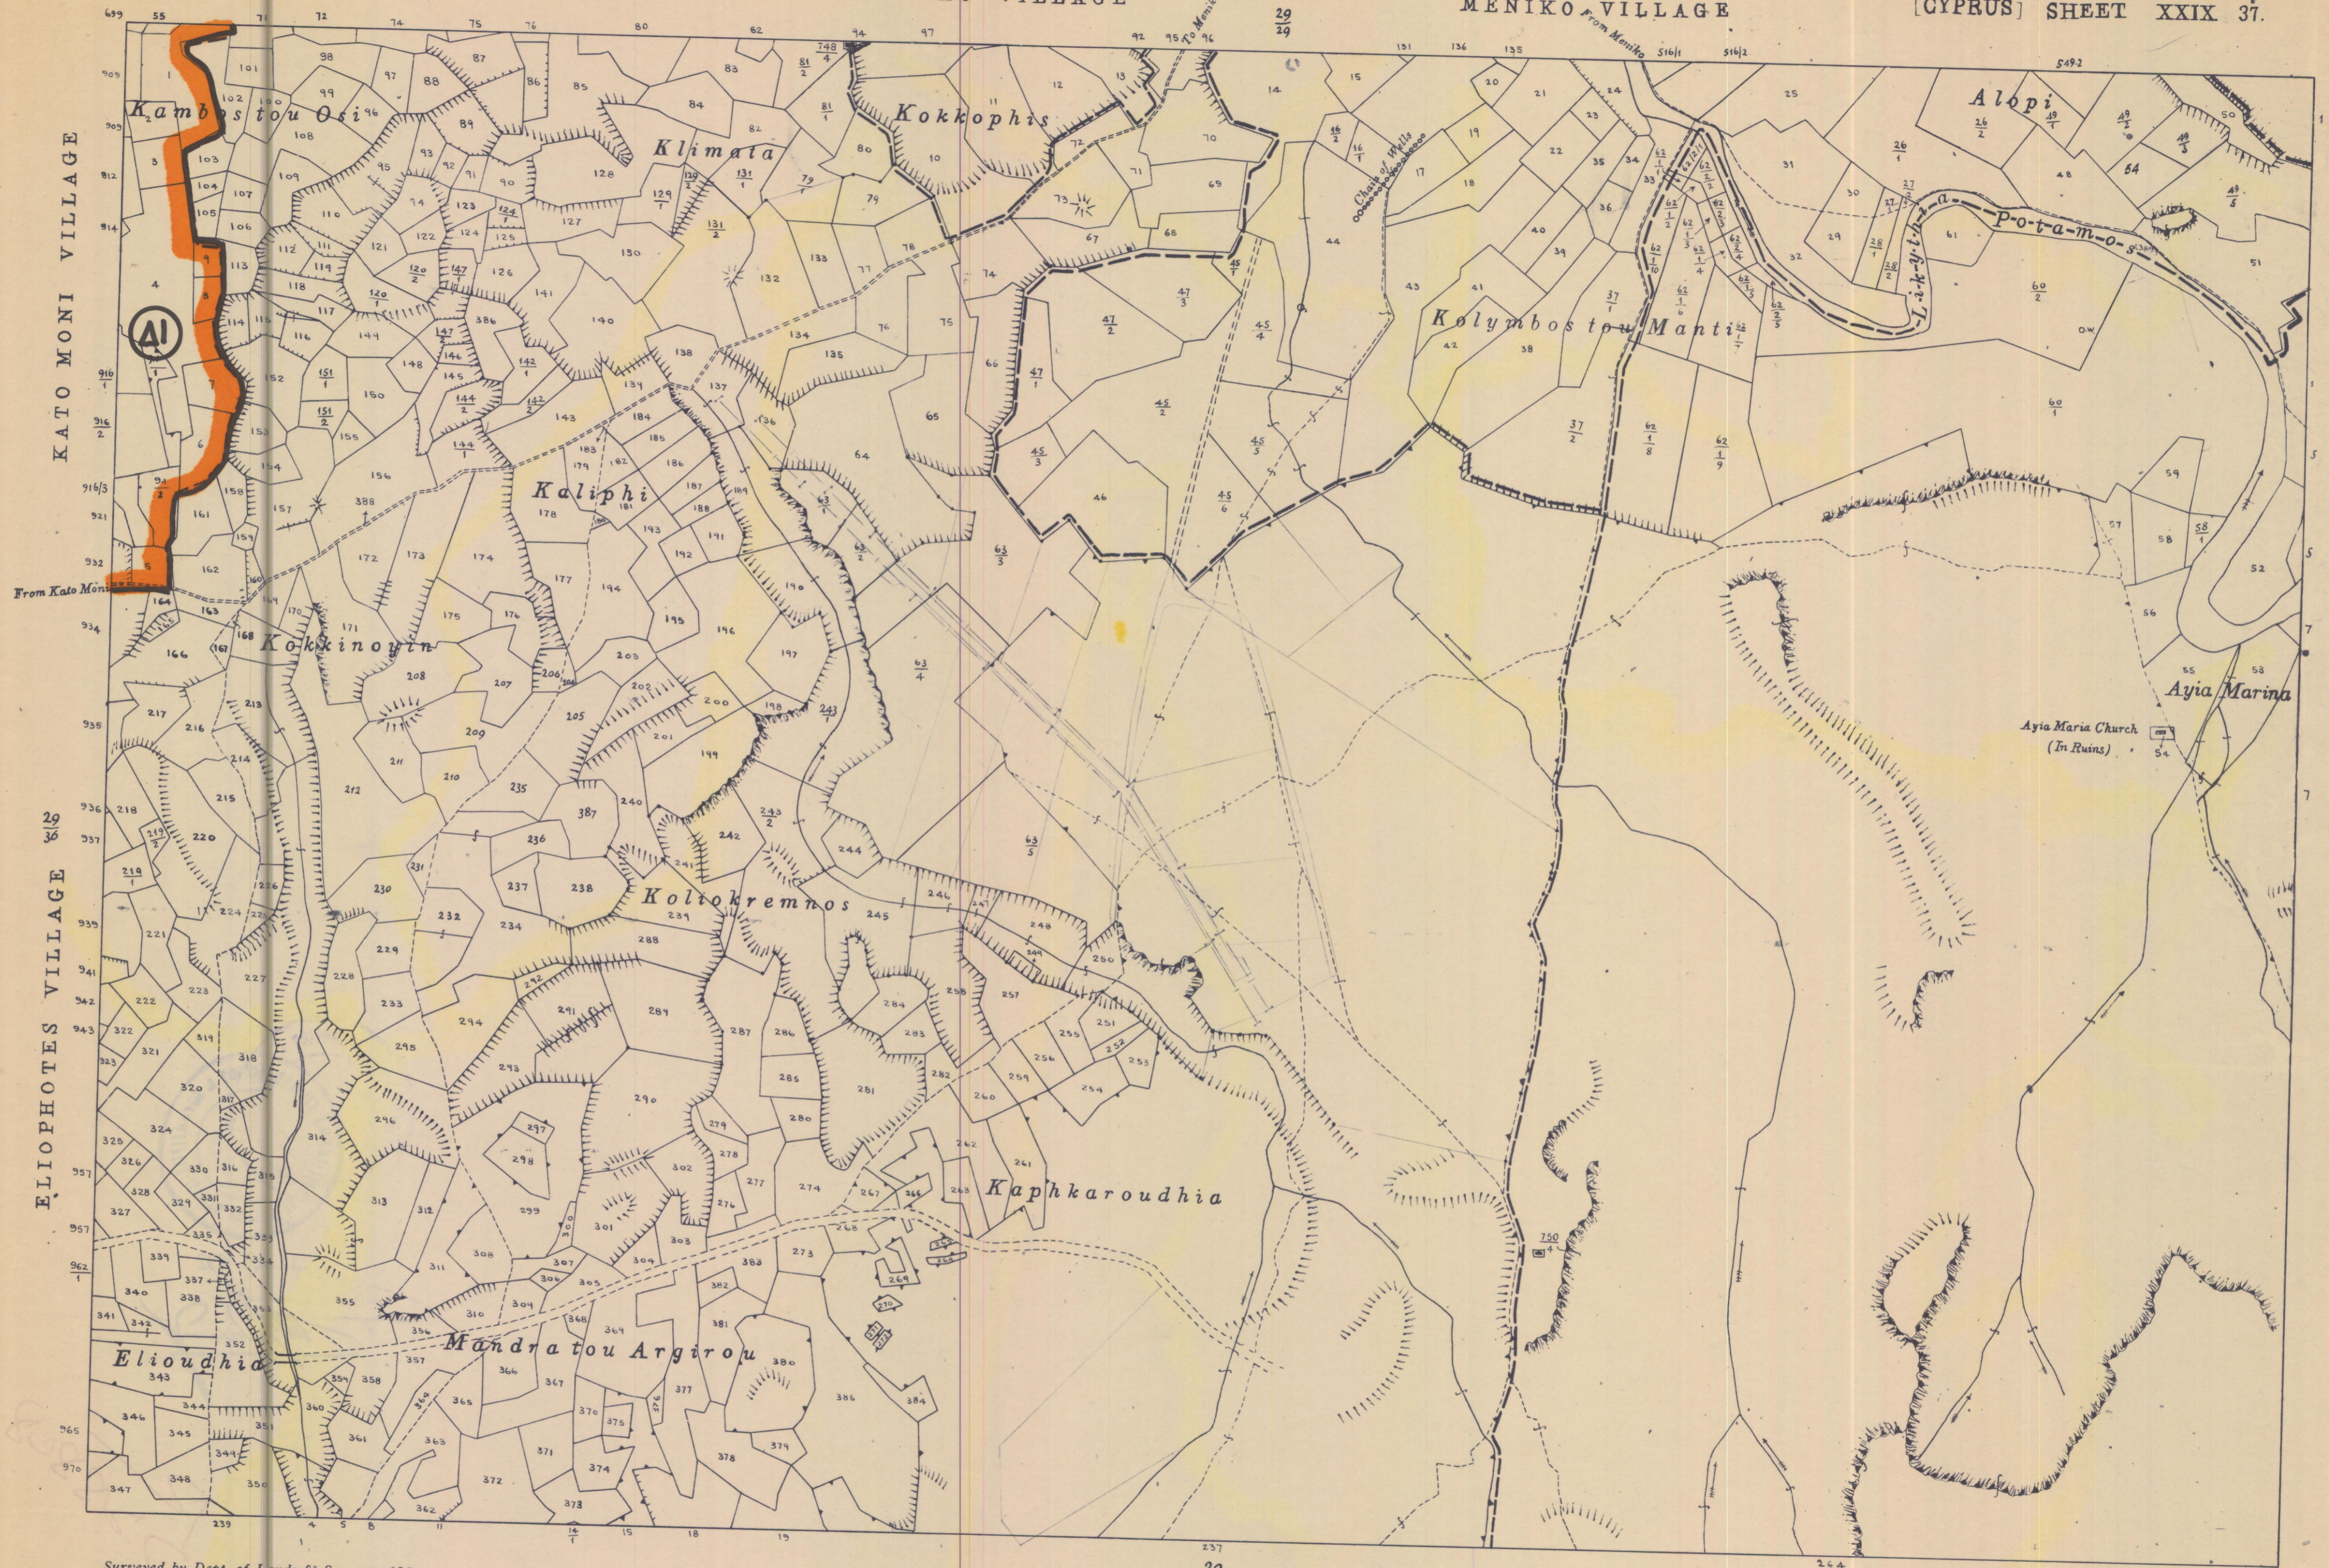

Surveyed by Dept. of Lands & Surveys, 1920  
 State Copyright Reserved  
 Revised from D.L.O. plans. 1983 1989

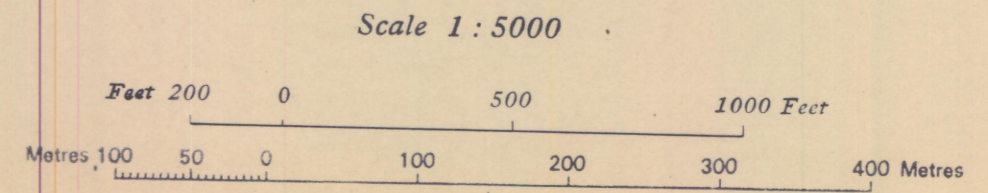


MITSERO VILLAGE

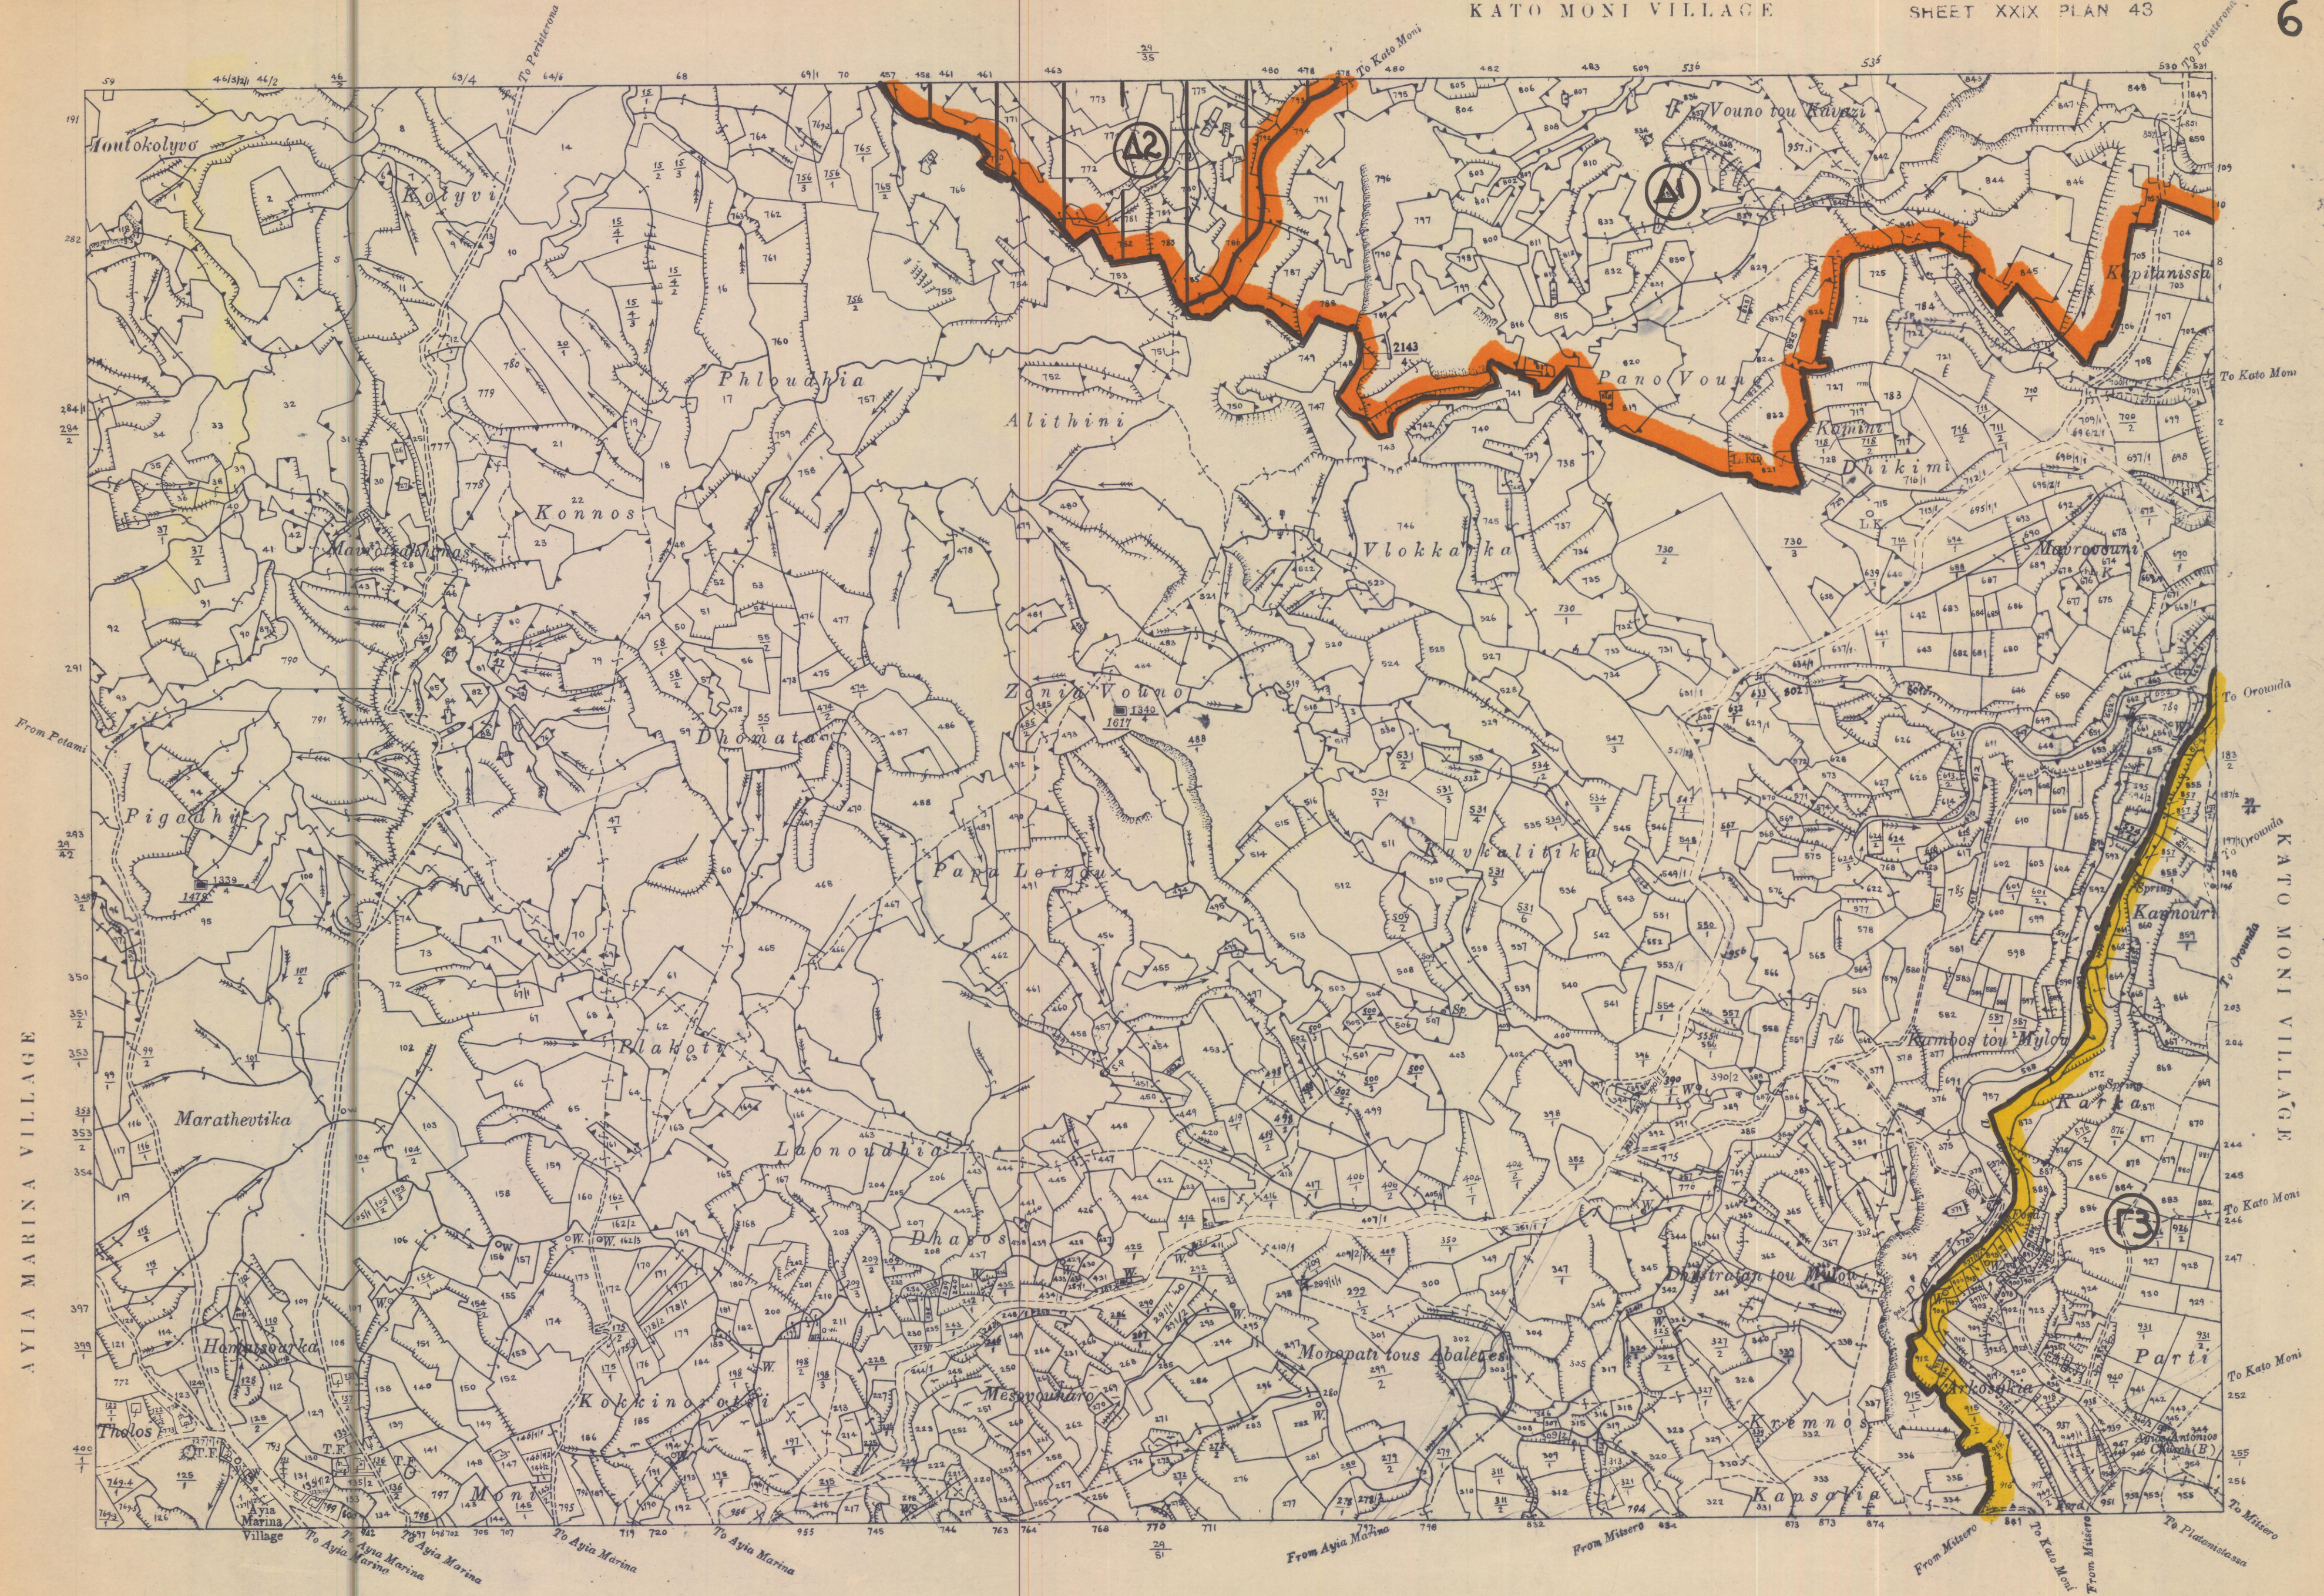

Surveyed by Dept. of Lands & Surveys, 1925  
 State Copyright Reserved  
 Revised from D.L.O. plans 1984, 1989

Scale 1 : 5000

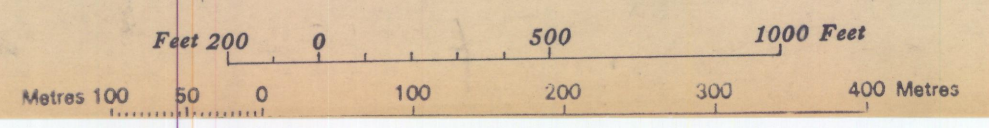

1984, 1989






# KATO MONI

REFERENCE

2	3
29	
44	







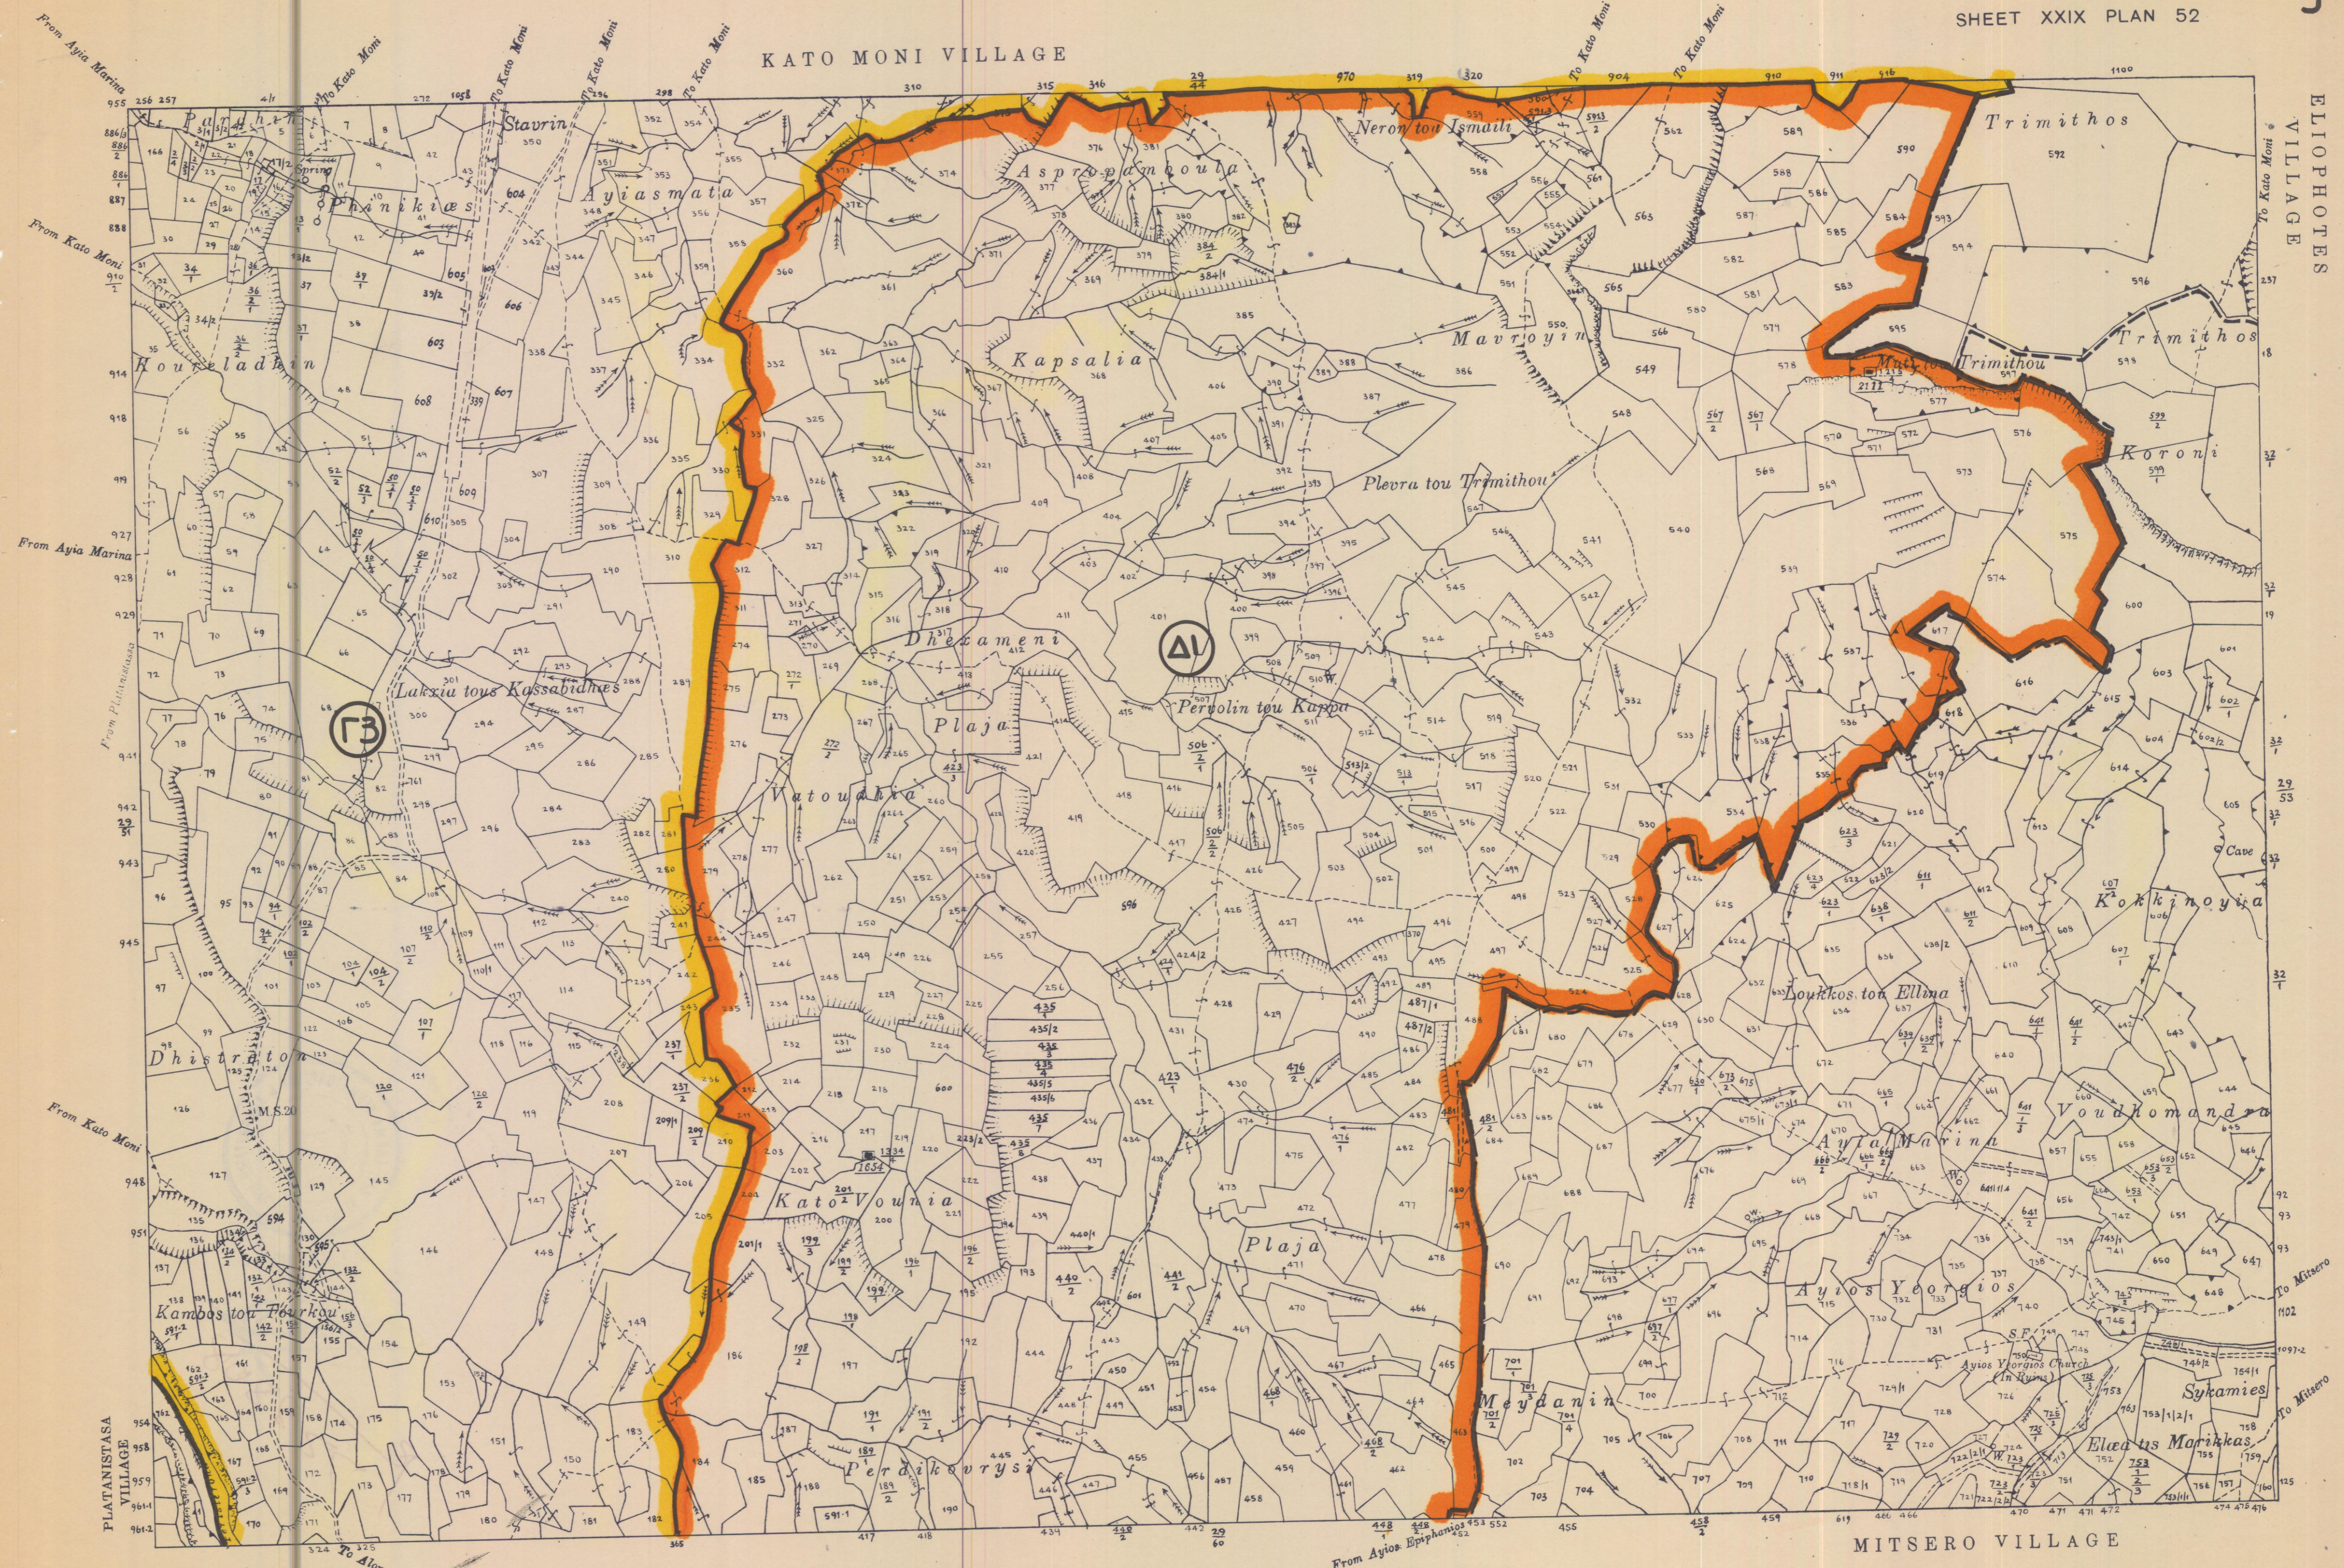


Surveyed by Dept. of Lands & Surveys, 1924  
 State Copyright Reserved  
 Revised from D.L.O. plans, 1983, 1989, 1990

Scale 1 : 5000

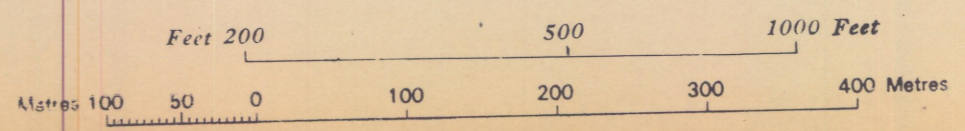

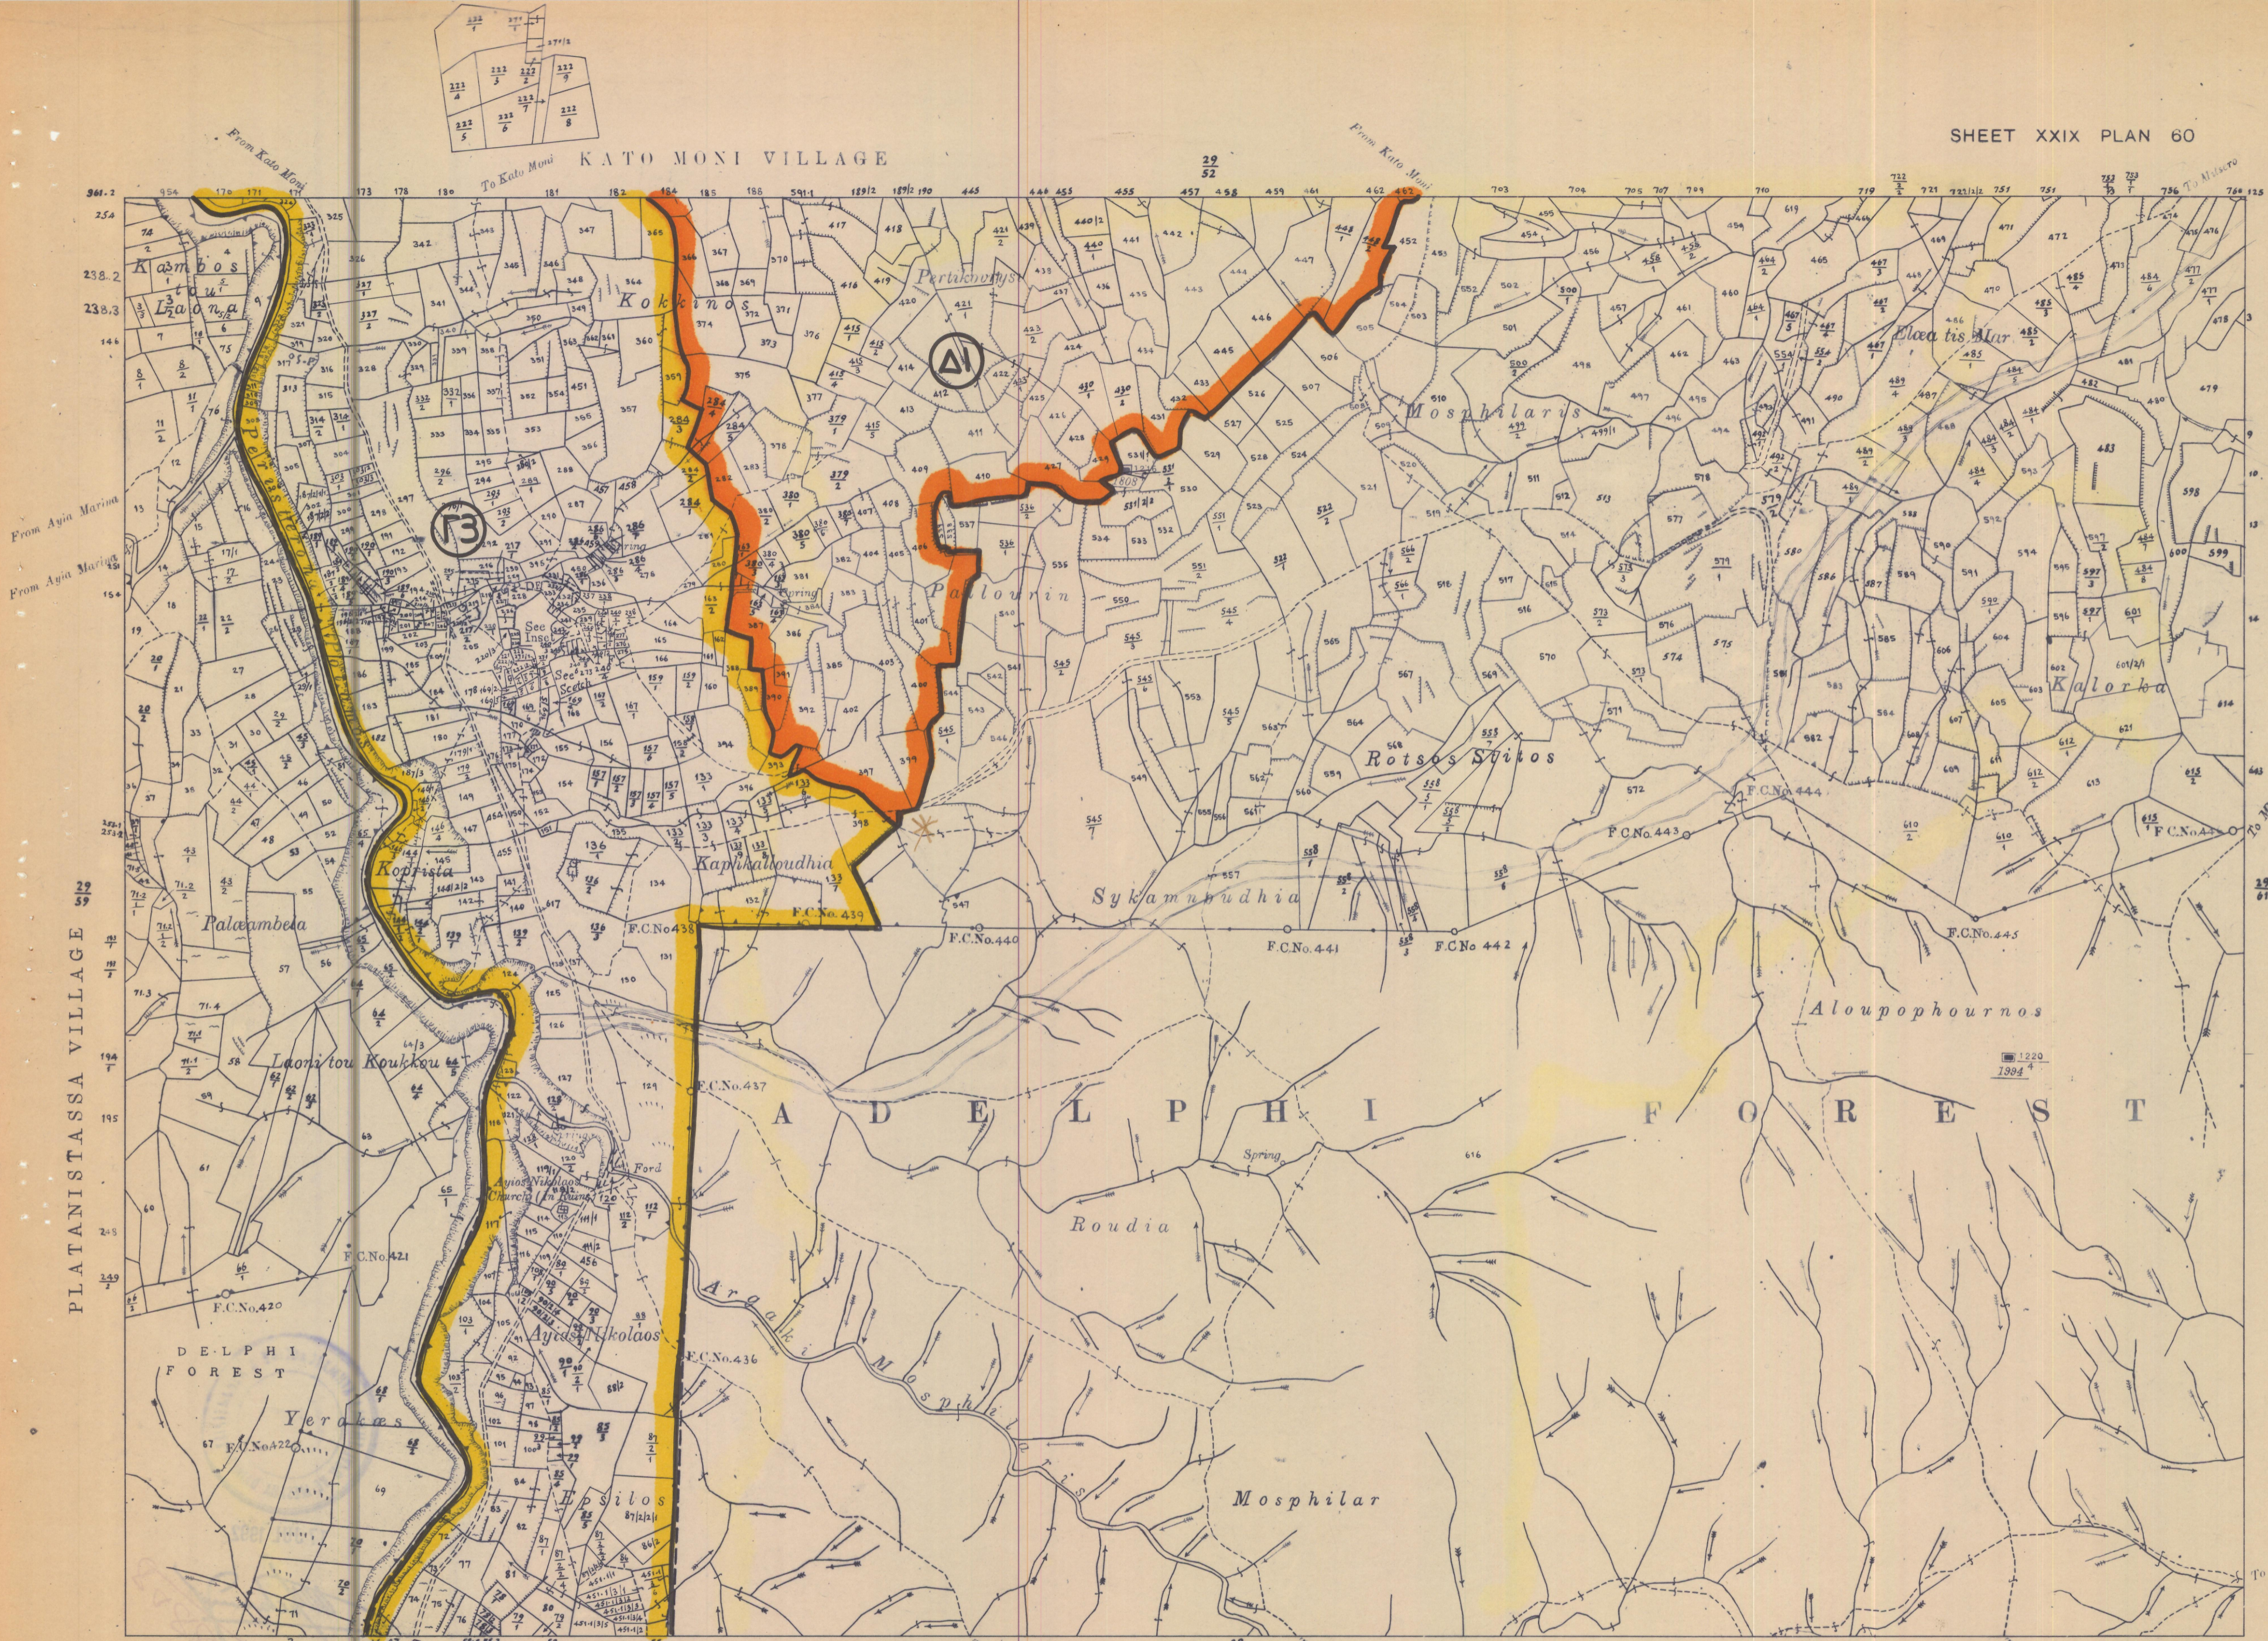


INSET SIPHILO CHIFTLIK

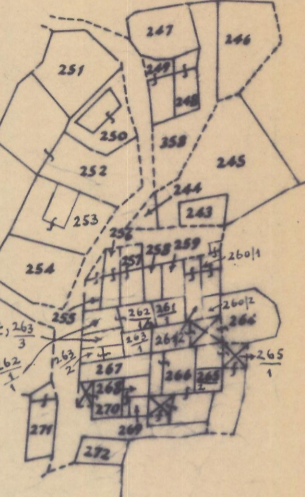

Scale 1 : 1250

Surveyed by Dept. of Lands & Surveys, 1925  
 State Copyright Reserved  
 Revised from D.L.O. plans, 1983 1989

Scale 1 : 5000

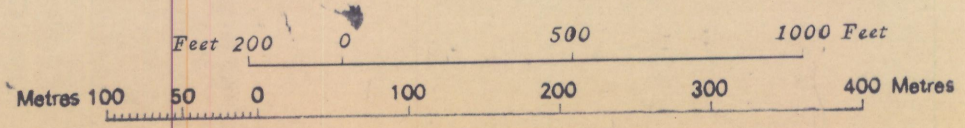



PLATANISTASSA VILLAGE

MISERO VILLAGE


DELPHI FOREST

A D E L P H I F O R E S T

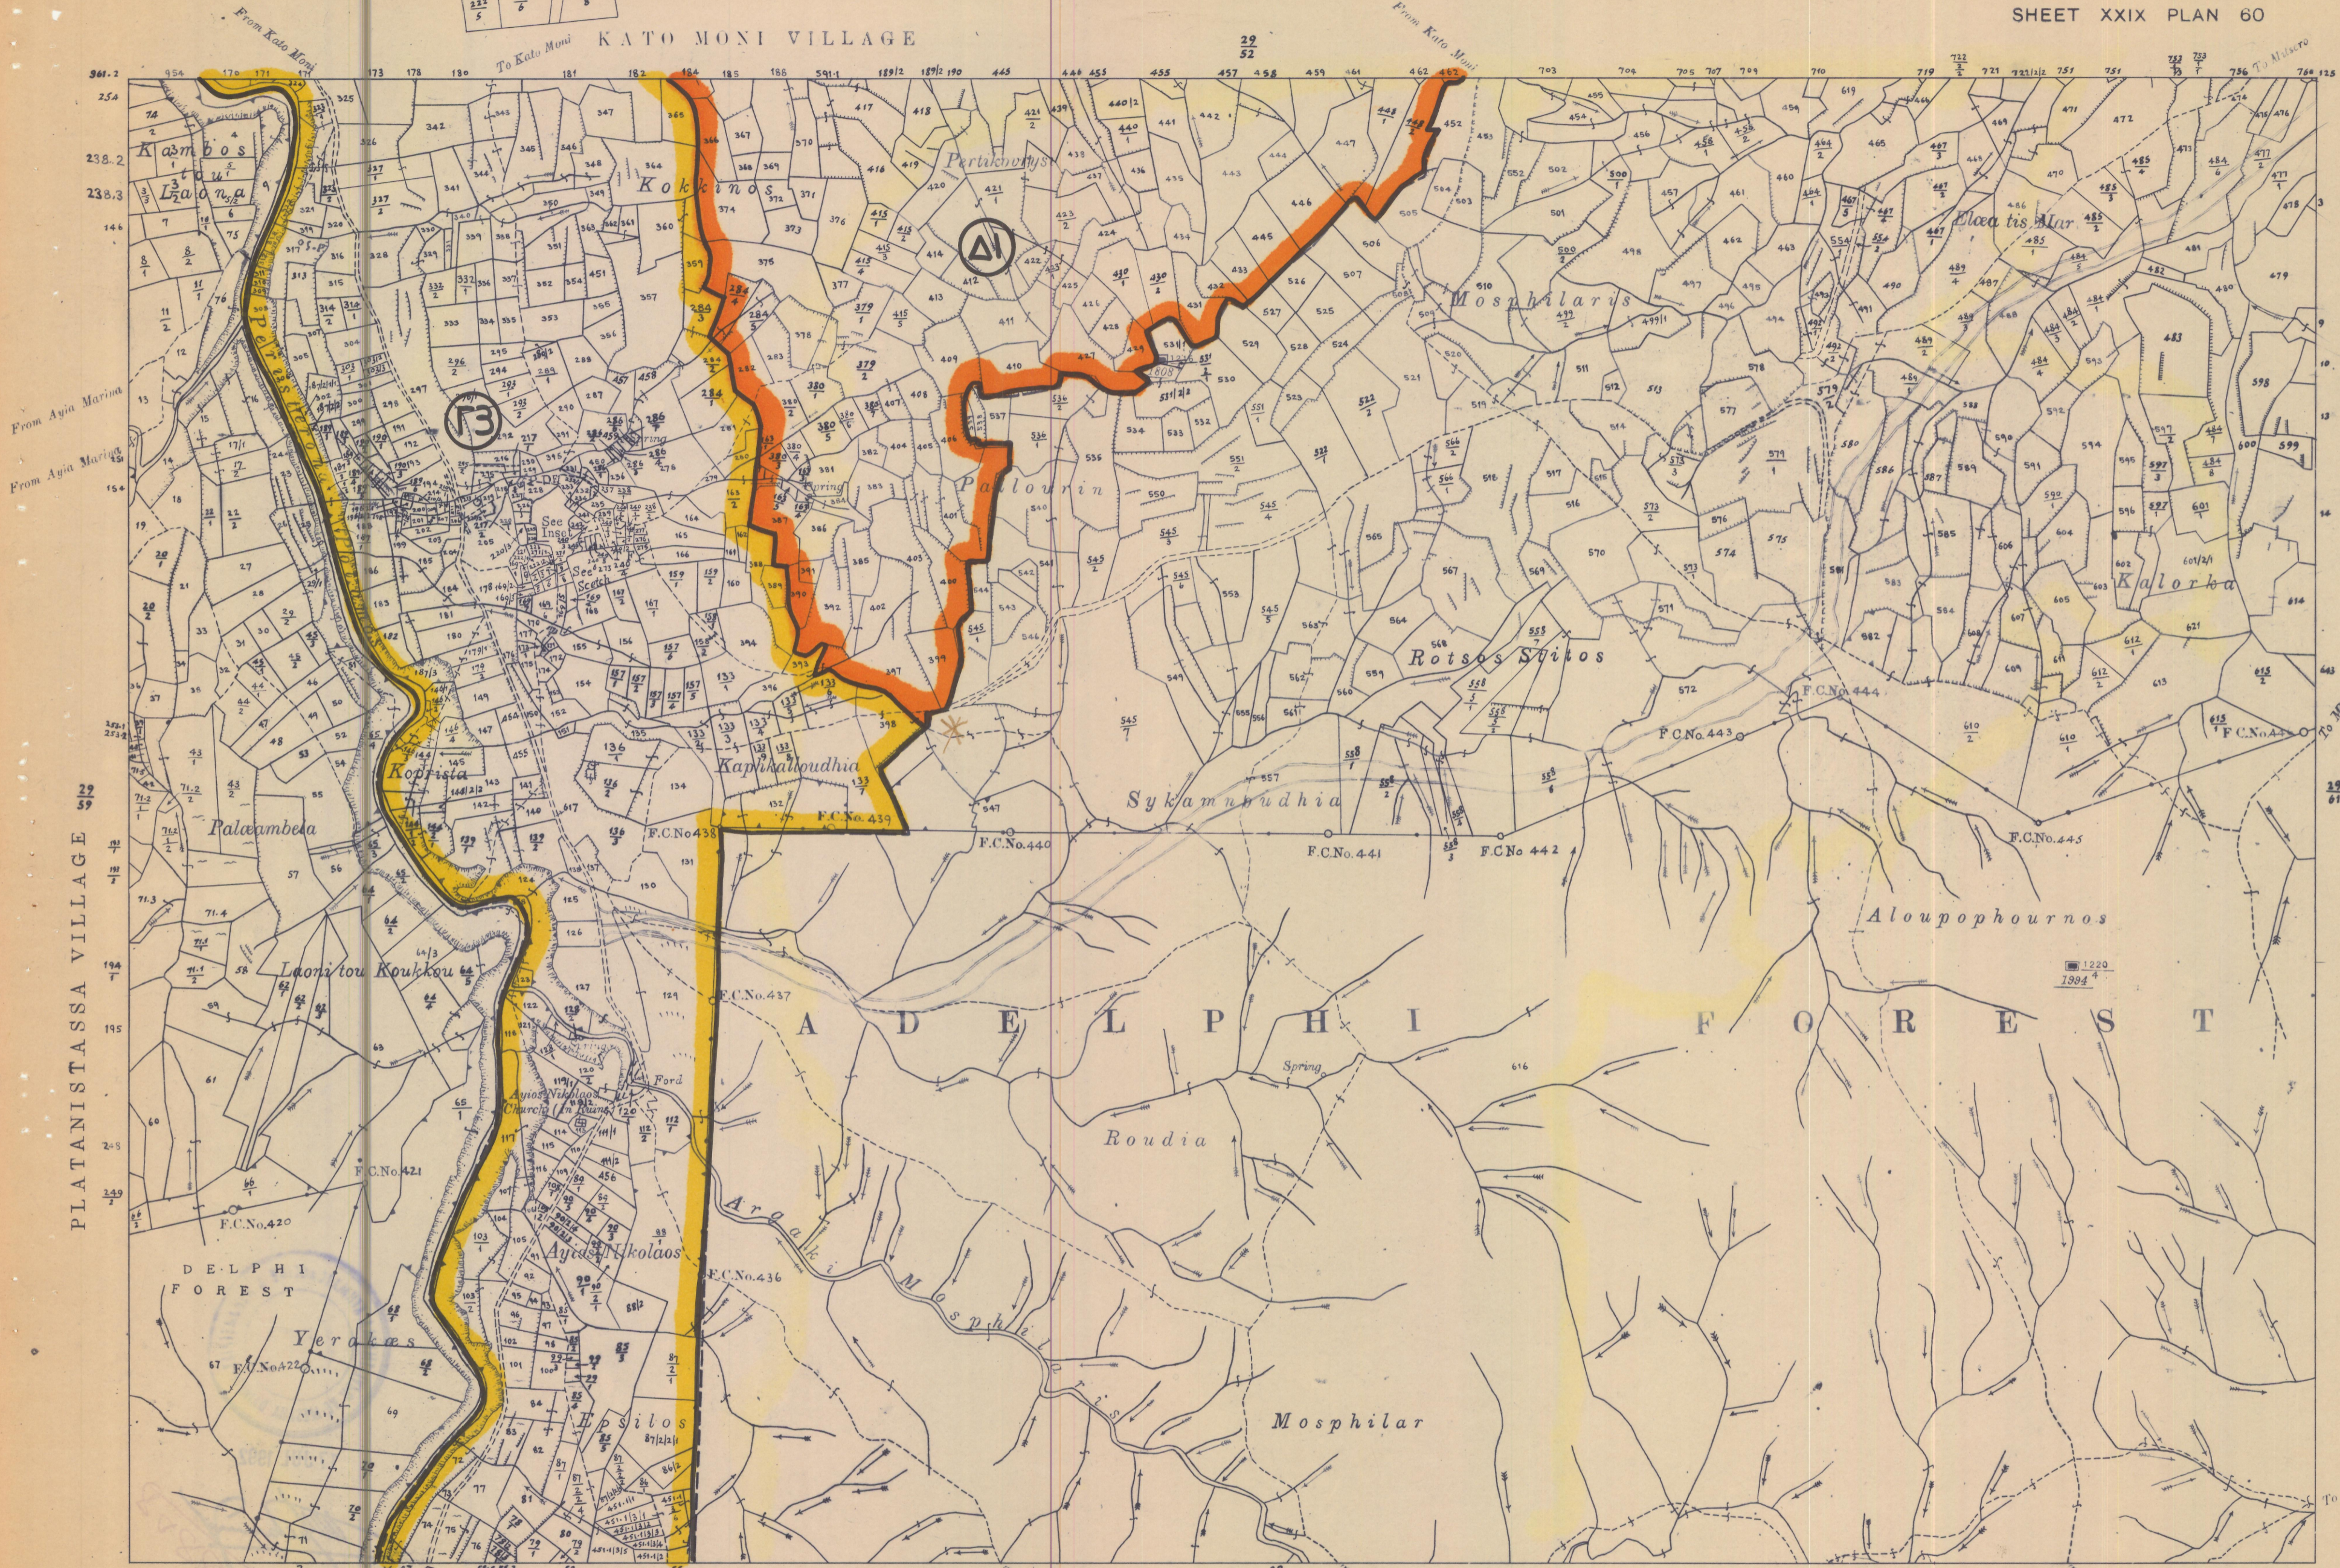

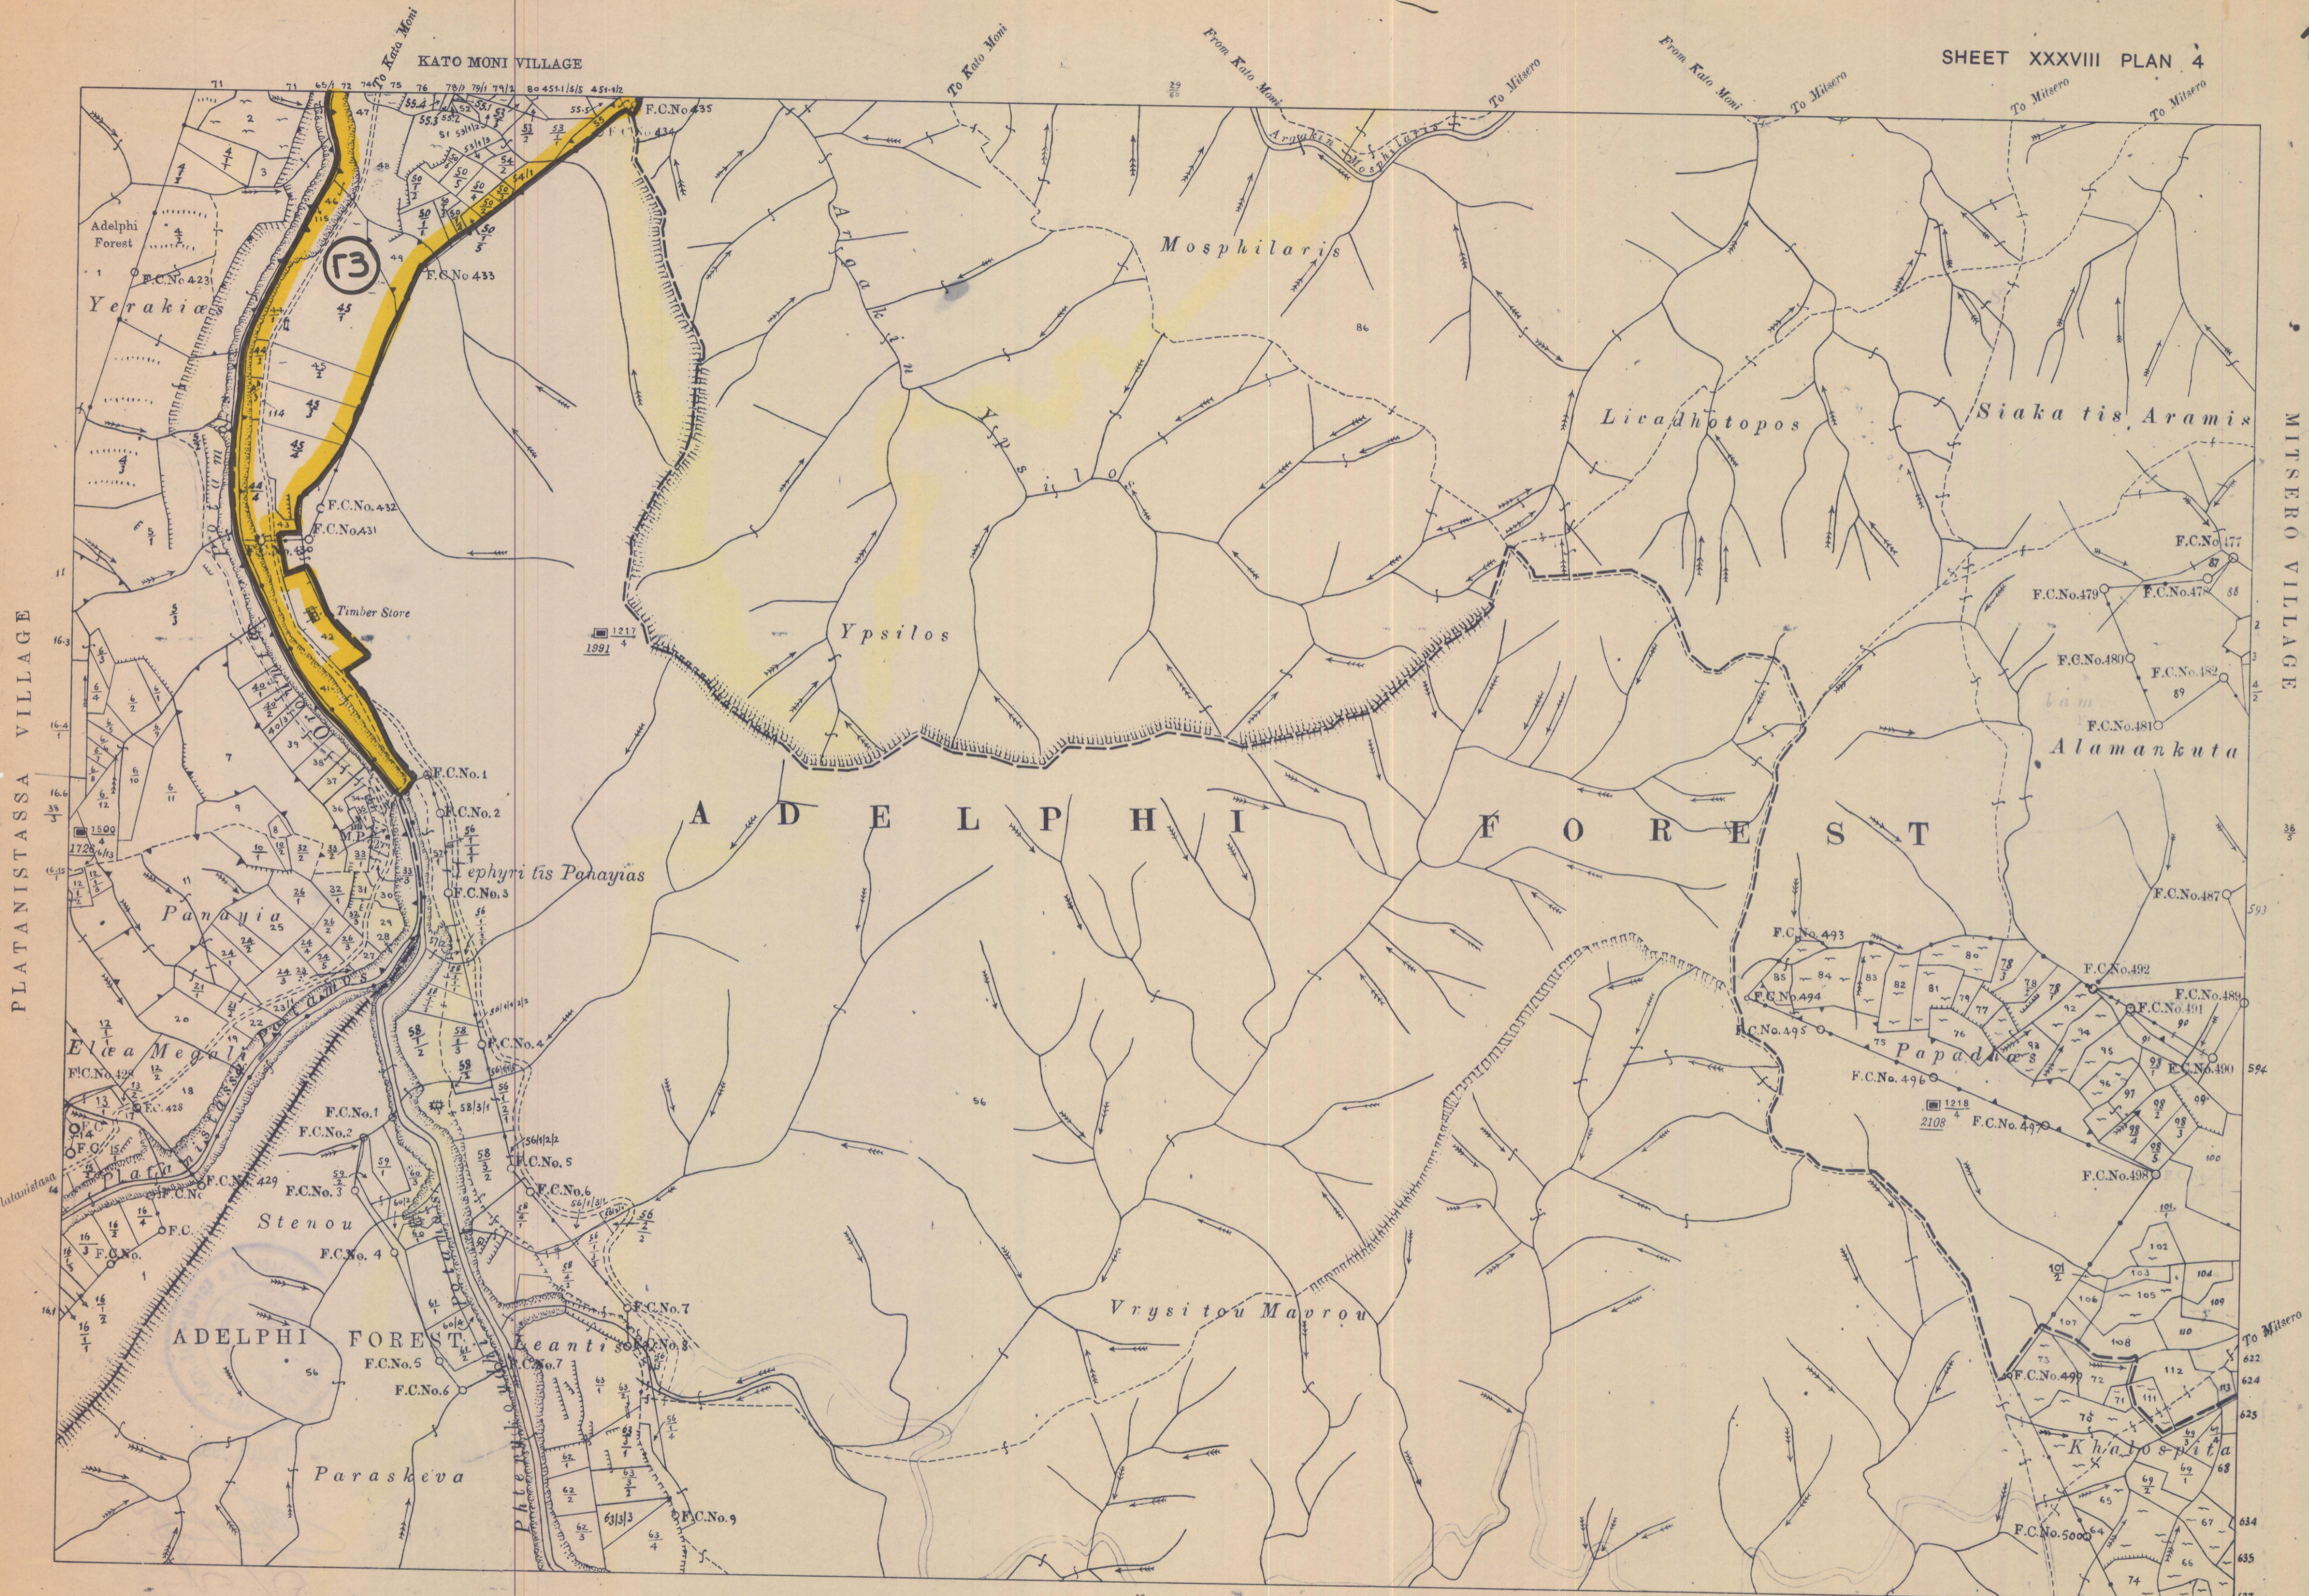

Surveyed by Dept. of Lands & Surveys, 1925  
 State Copyright Reserved  
 Revised from D.L.O. plans, 1983, 1991

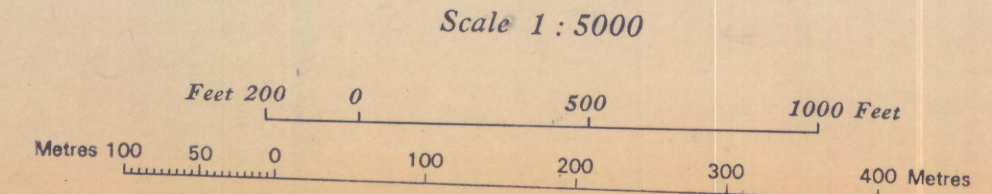

MITSERO VILLAGE

PLATANISTASSA VILLAGE

AYIOS EPIPHANIOS VILLAGE