

ΤΜΗΜΑ ΠΟΛΕΟΔΟΜΙΑΣ ΚΑΙ ΟΙΚΗΣΕΩΣ

Αγία Μαρίνα Χρυσοχούς

ΛΗΛΩΣΗ ΠΟΛΙΤΙΚΗΣ - ΑΝΑΘΕΩΡΗΣΗ 1996 - Δ

Πολεοδομικές Ζώνες

Μελέτη: Χρ. Κυπριανού
Φ. Ενωτιάδης

Σχέδιο: Χρ. Τυμβίου

Ελεγχος: *[Signature]*

Εγκριση:
(υπ.) Γ. Παπαδόπουλος

Κλίμακα: 2" = 1 μίλι

Ημερομ.: Απρίλιος 1996

Αρ. Σχ.: ΔΠ/ΑΝ96/Δ/ΠΑΦ 3

Αρ. Γνωστ.:

**ΠΙΝΑΚΑΣ ΠΡΟΝΟΙΩΝ ΖΩΝΩΝ
ΔΗΛΩΣΗ ΠΟΛΙΤΙΚΗΣ**

	Ζώνη	Ανώτατος Συντελεστής Δόμησης	Ανώτατο Ποσοστό Κόλυψης	Ανώτατος Αριθμός Ορόφων	Ανώτατο Ύψος σε μέτρα
	H1	1.20:1	0.70:1	2/3	8.30/11.40
	H2	0.90:1	0.50:1	2	8.30
	H2β	0.80:1	0.45:1	2	8.30
	H3	0.60:1	0.35:1	2	8.30
	H4	0.40:1	0.25:1	2	8.30
	H4α	0.50:1	0.30:1	2	8.30
	H5	0.30:1	0.20:1	2	8.30
	H5α	0.35:1	0.20:1	2	8.30
	H6	0.20:1	0.20:1	2	8.30
	H6α	0.25:1	0.15:1	2	8.30
	H6β	0.20:1	0.15:1	2	8.30
	H7	0.15:1	0.15:1	2	8.30
	H8	0.10:1	0.10:1	2	8.30
	Π1	0.15:1	0.15:1	2	8.30
	Π2	0.10:1	0.10:1	2	8.30

H: Ζώνες με επικρατούσα χρήση την κατοικία.
 Π: Ζώνες παραθεριστικής κατοικίας.
 E1: Βιοτεχνική Ζώνη περιορισμένου βαθμού οχληρίας.
 E2: Βιοτεχνική Ζώνη αυξημένου βαθμού οχληρίας.
 B1: Βιομηχανική Ζώνη περιορισμένου βαθμού οχληρίας.
 B2: Βιομηχανική Ζώνη αυξημένου βαθμού οχληρίας.
 Δ1: Ζώνη στην οποία επιτρέπεται η ανέγερση υποστατικών για μαζική εκτροφή ζώων και πτηνών εξαιρουμένων των χοίρων.
 Δ2: Ζώνη στην οποία επιτρέπεται η ανέγερση υποστατικών για μαζική εκτροφή ζώων και πτηνών συμπεριλαμβανομένων των χοίρων.
 Γ: Γεωργικές Ζώνες.
 Z: Ζώνες Προστασίας (αρχαιολογικοί χώροι, χώροι φυσικής καλλονής, δάση, υδατοφράκτες, καλή γεωργική γή κλπ.).

	Ζώνη	Ανώτατος Συντελεστής Δόμησης	Ανώτατο Ποσοστό Κόλυψης	Ανώτατος Αριθμός Ορόφων	Ανώτατο Ύψος σε μέτρα
	E1	0.90:1	0.50:1	2	-
	E2	0.90:1	0.50:1	2	-
	B1	0.90:1	0.50:1	2	-
	B2	0.90:1	0.50:1	2	-
	Δ1	όπως καθορίζονται	στη Δήλωση Πολιτικής		
	Δ2	όπως καθορίζονται	στη Δήλωση Πολιτικής		
	Γ1	0.20:1	0.15:1	2	8.30
	Γ2	0.15:1	0.10:1	2	8.30
	Γ3	0.10:1	0.10:1	2	8.30
	Z1	0.06:1	0.06:1	2	8.30
	Z2	0.03:1	0.03:1	1	5.00
	Z3	0.01:1	0.01:1	1	5.00
	Z4	0.005:1	0.005:1	1	5.00

Σημειώσεις:


Για τις πιο πάνω ζώνες ισχύουν επιπρόσθετα οι πρόνοιες που καθορίζονται στο κείμενο της Δήλωσης Πολιτικής.

POMOS VILLAGE

To Pomo/Nea Dhimnata Village

F.C.No. 538

Nea Dhimnata

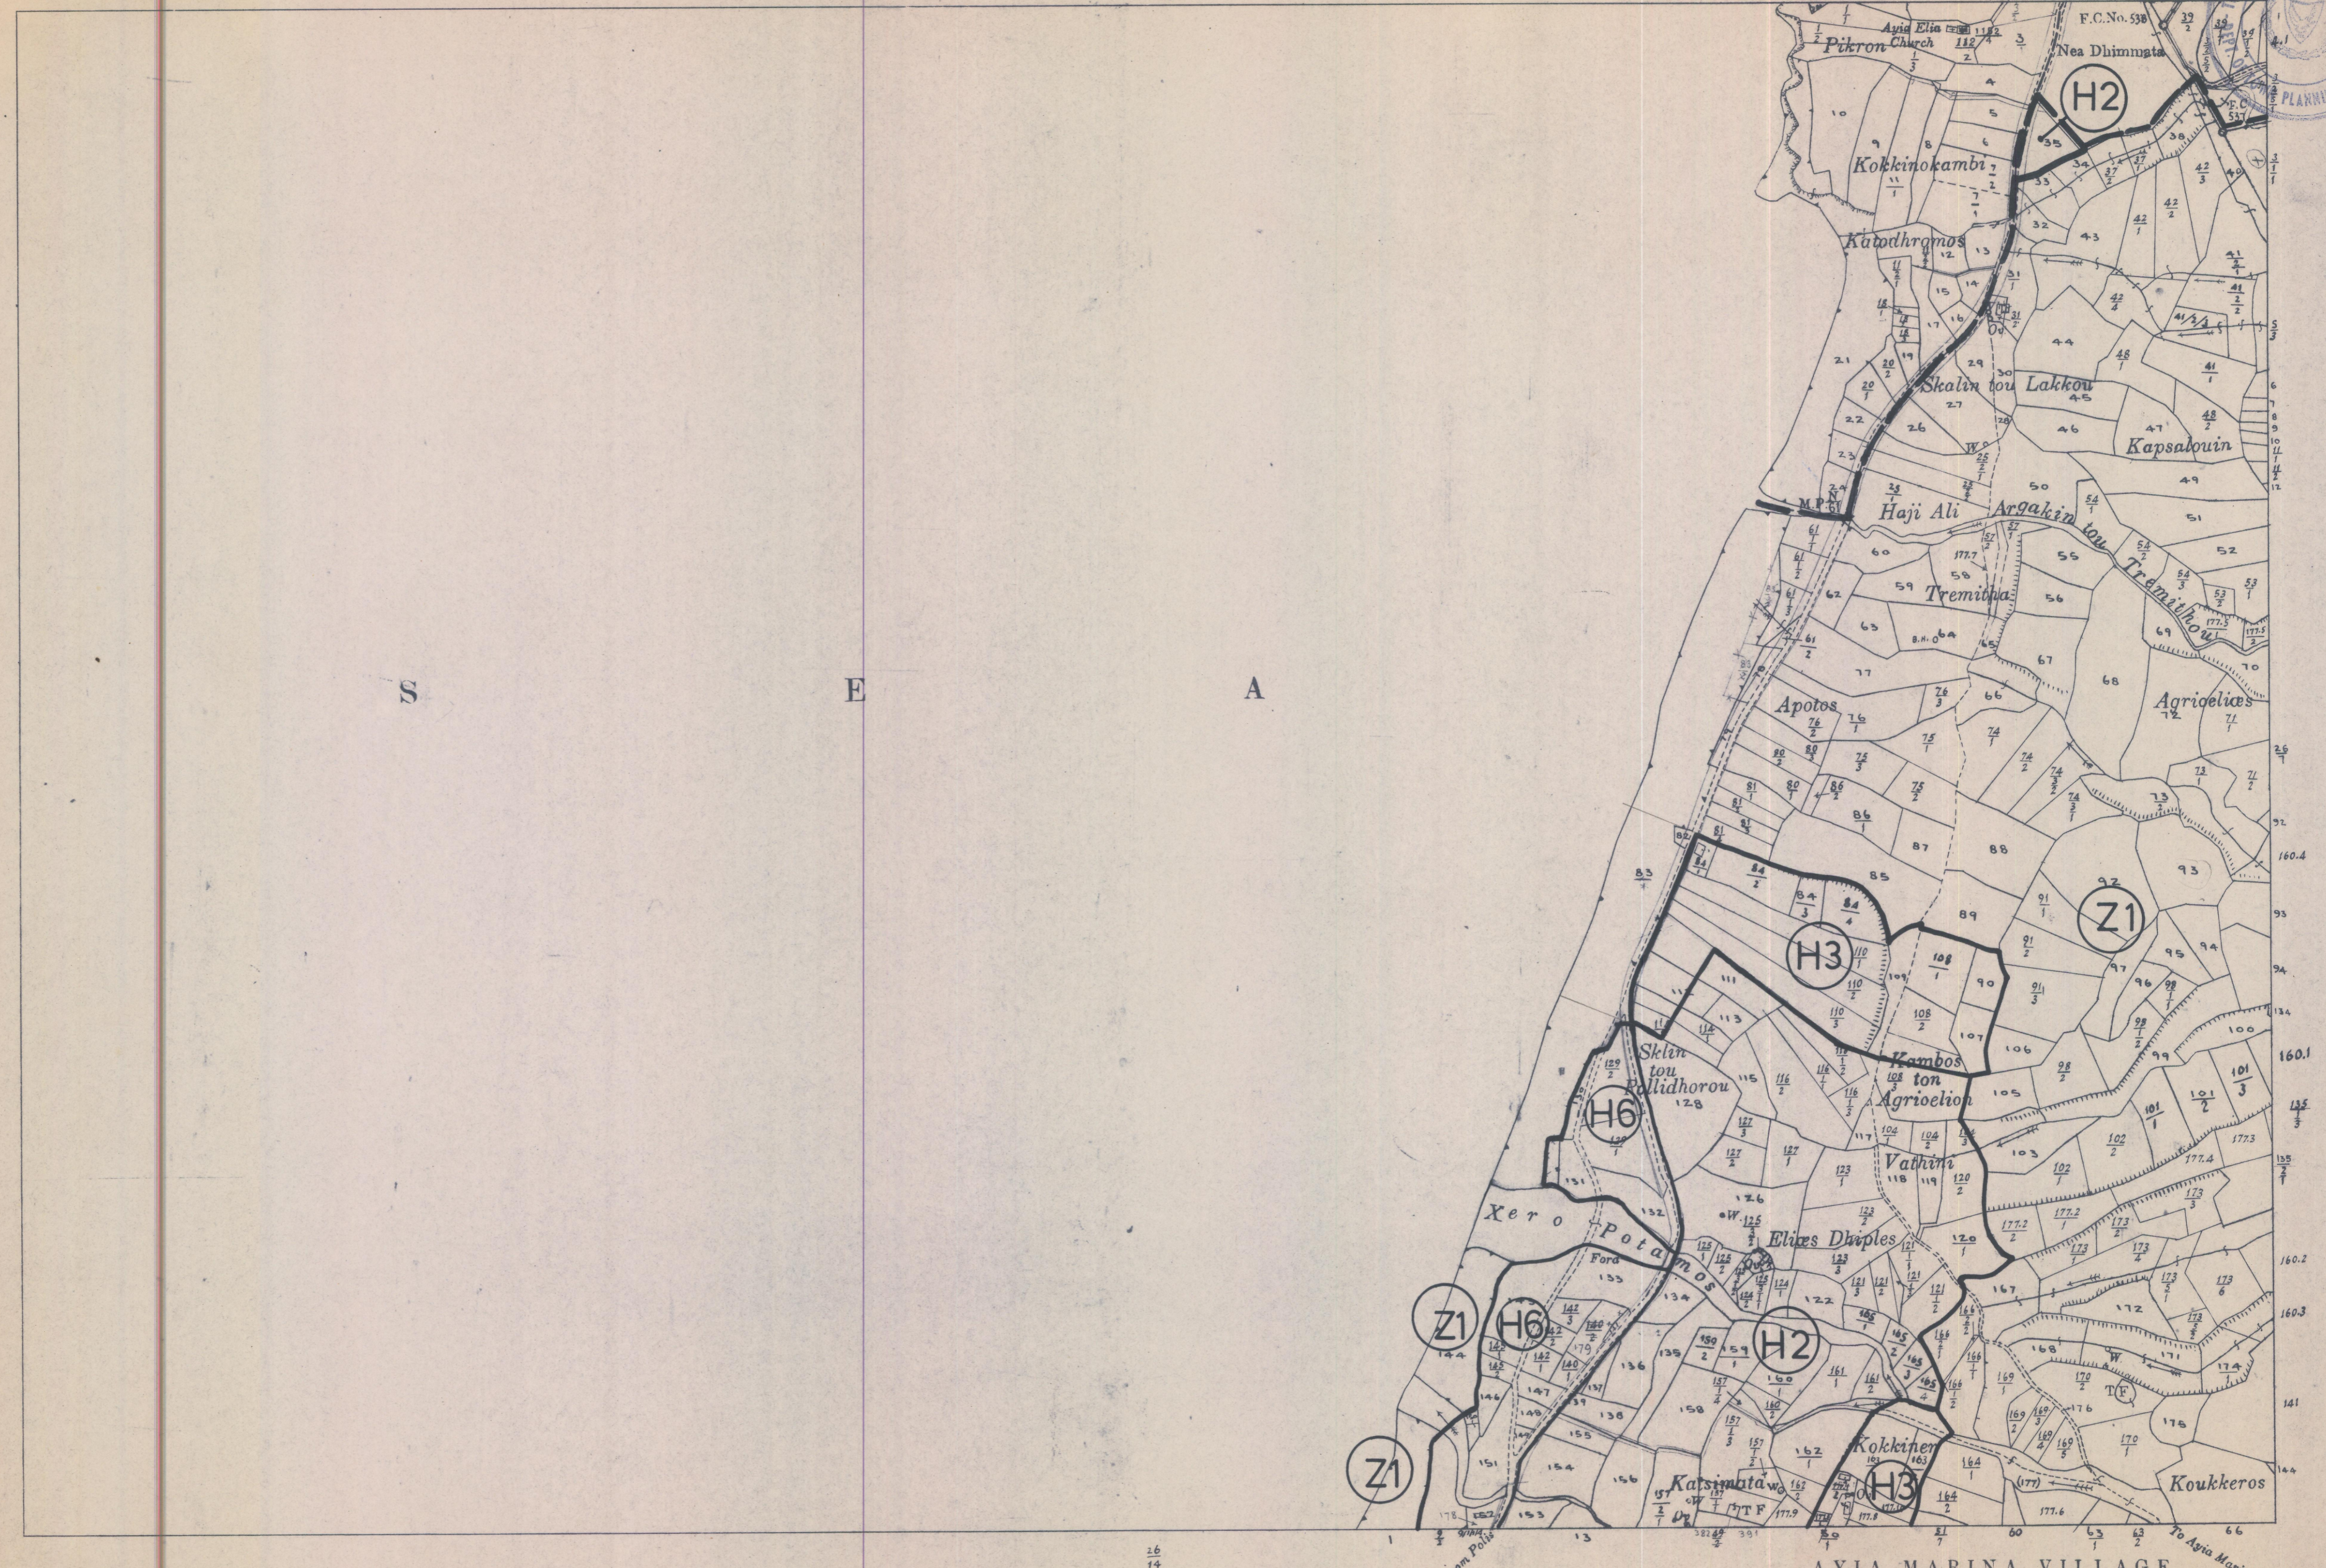


S E A

AYIA MARINA VILLAGE

To Agia Marina

Surveyed by Dept. of Lands & Surveys 1924
State Copyright Reserved
Revised from D.L.O plans, May 1982


Scale 1 : 5000

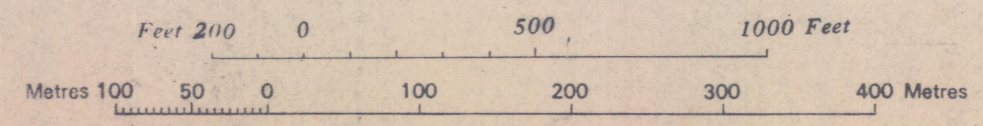




AYIA MARINA VILLAGE

Surveyed by Dept. of Lands & Surveys 1924
State Copyright Reserved
Revised from D.L.O plans, May 1982

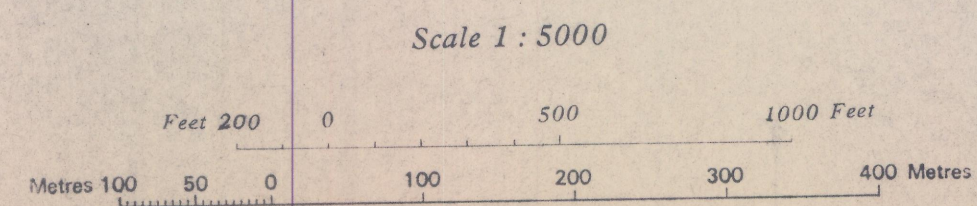

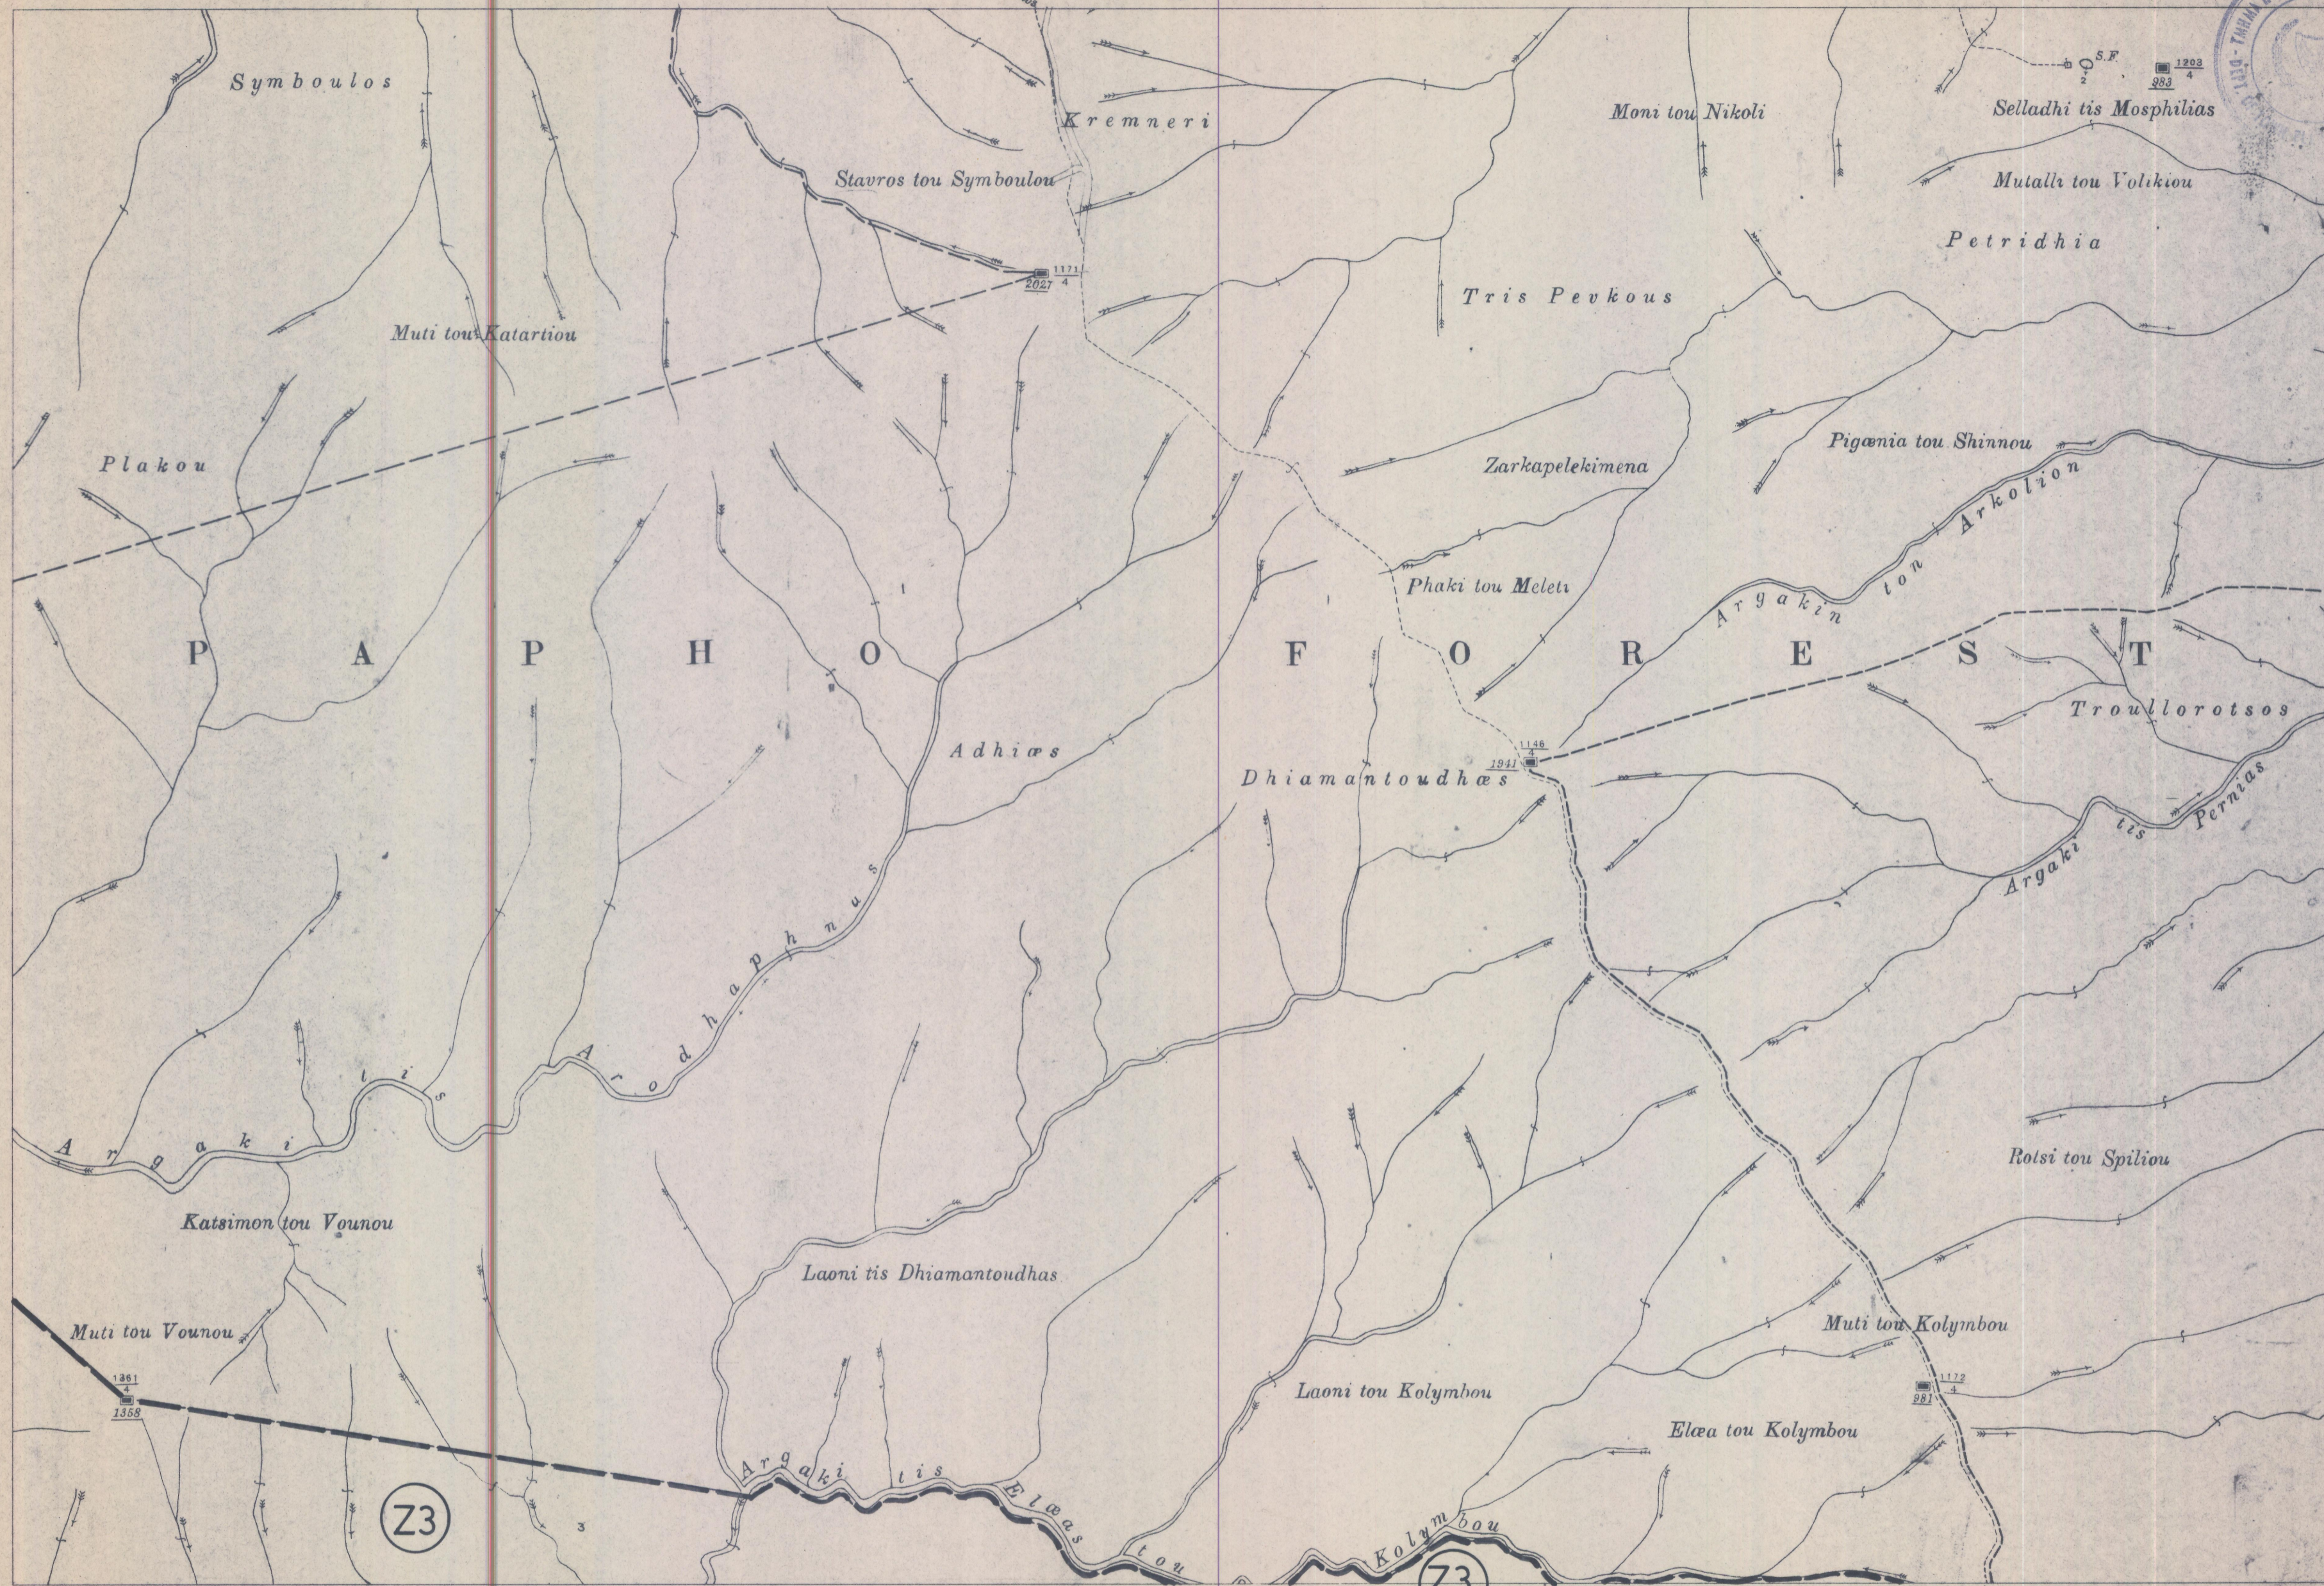

26
7


LIVADHI VILLAGE
[BLOCK B]


Surveyed by Dept. of Lands & Surveys, 1927
State Copyright Reserved

AYIA MARINA VILLAGE

AYIA MARINA VILLAGE


Scale 1:5000

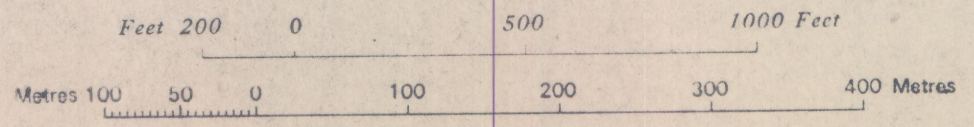


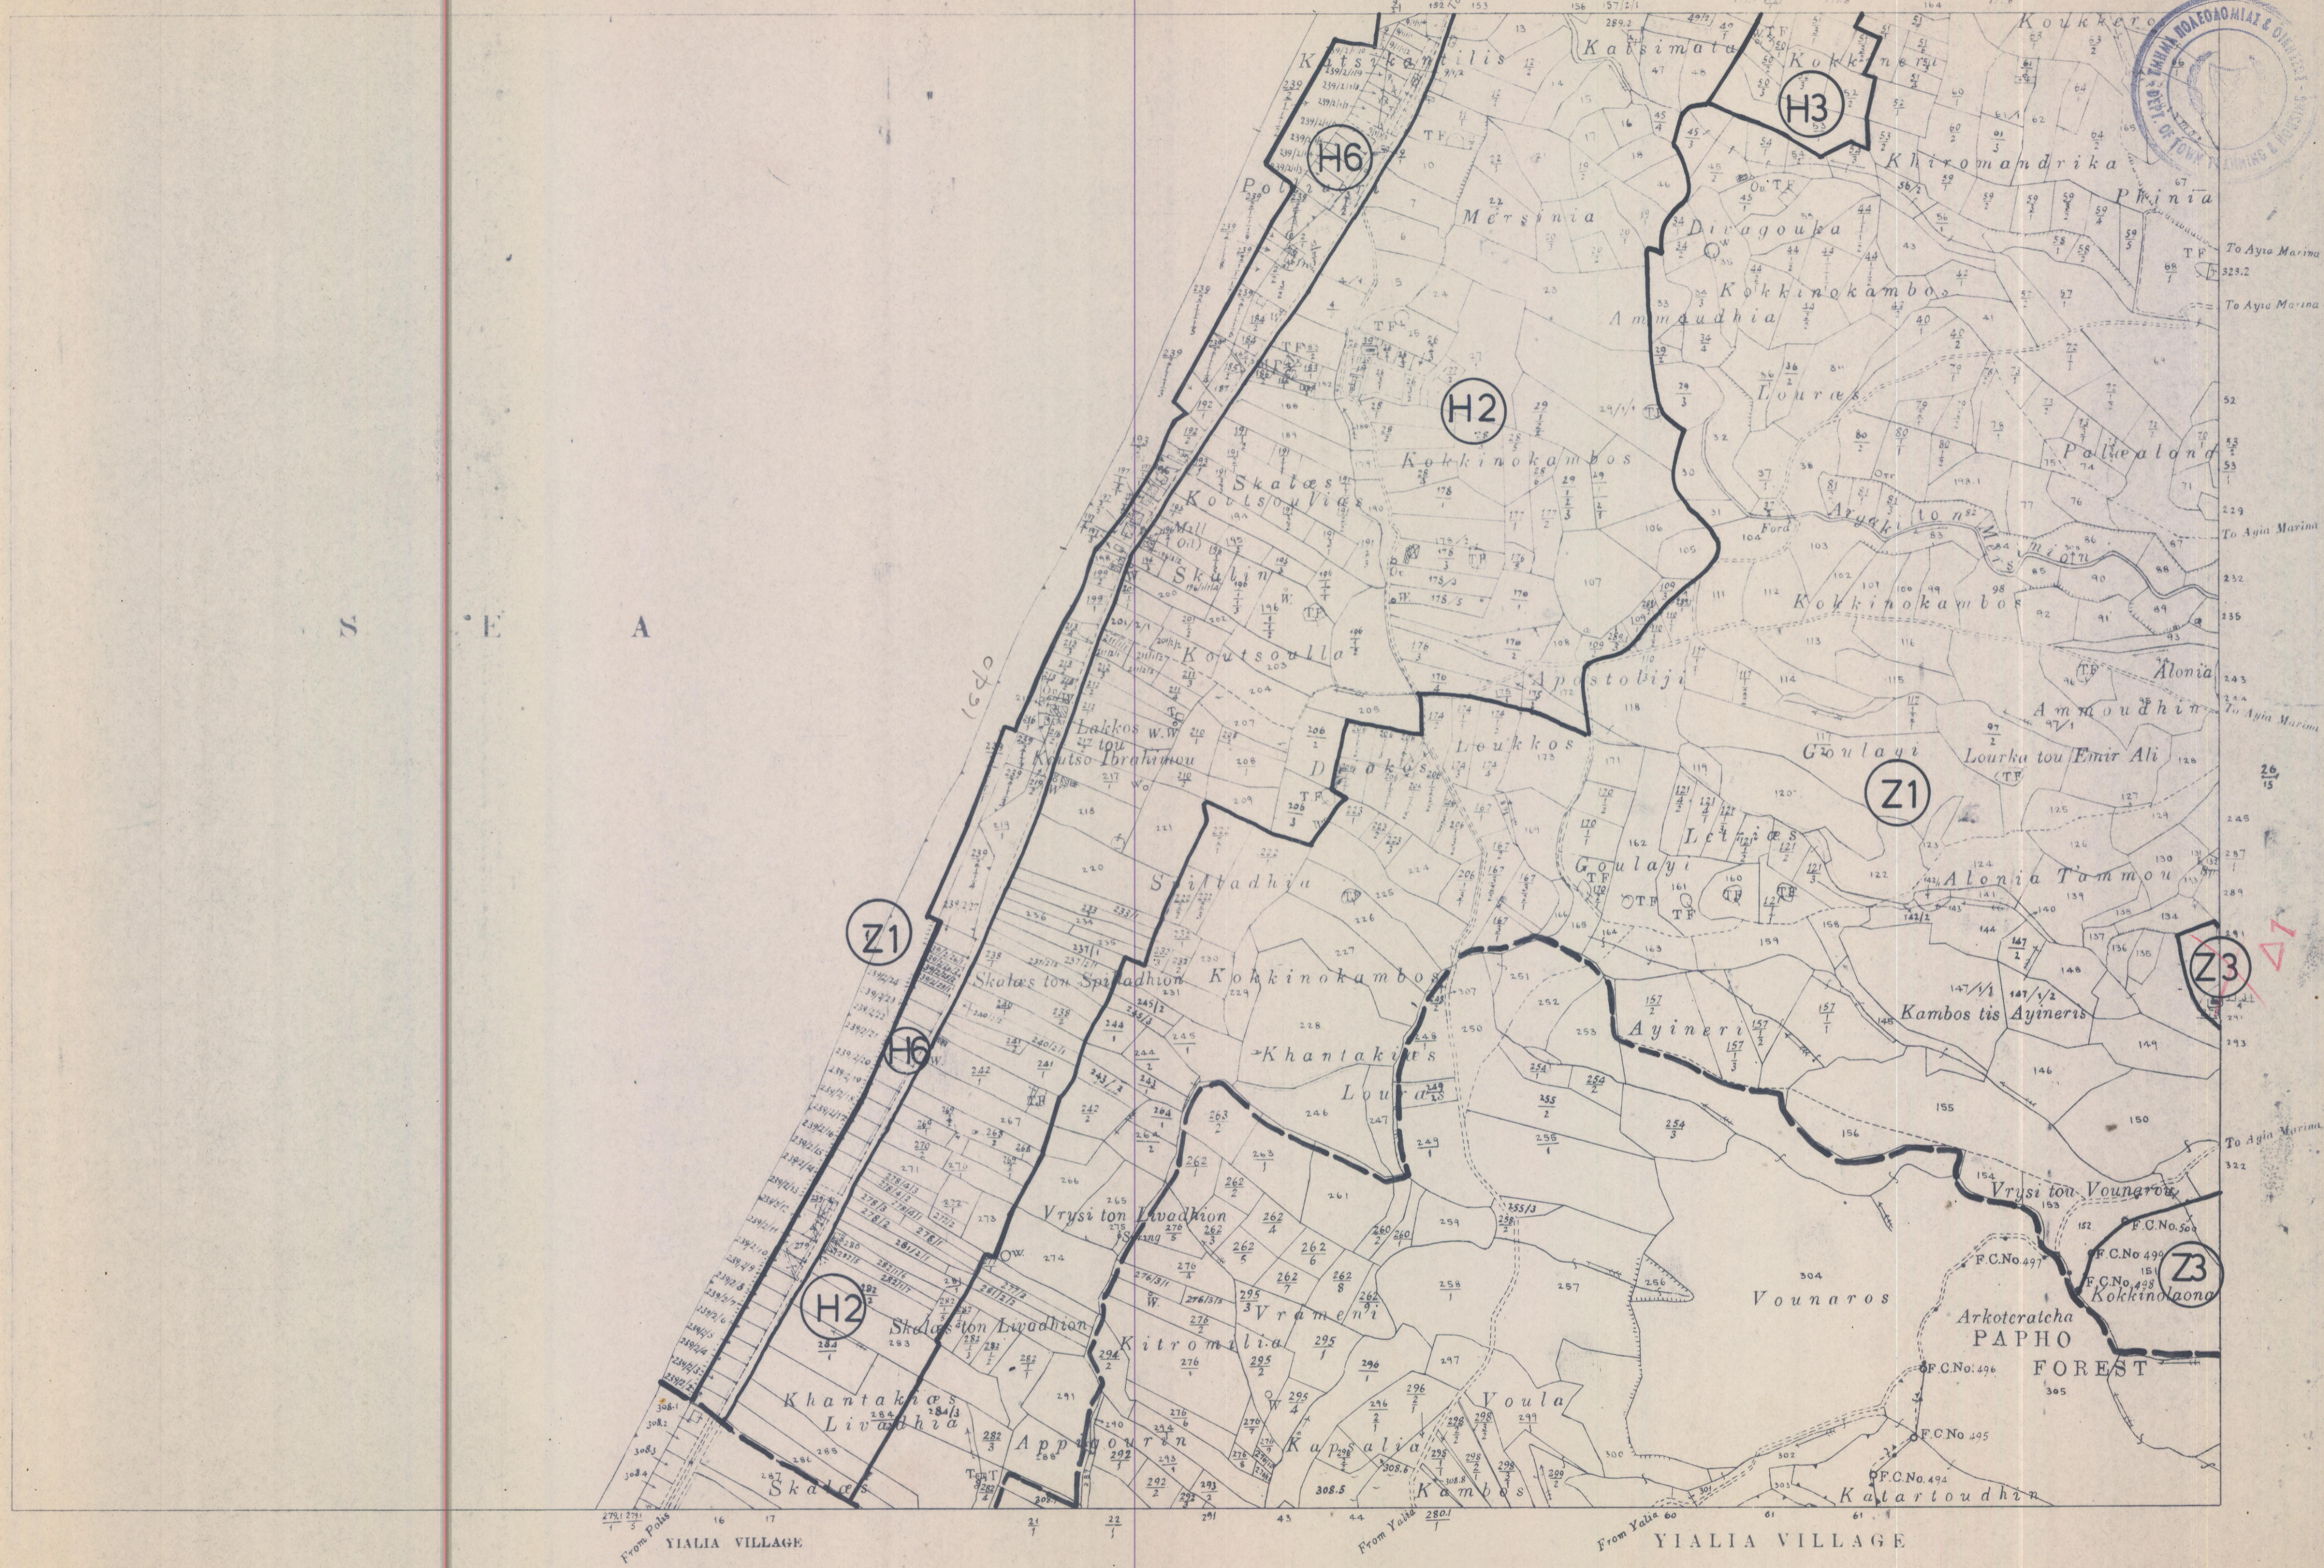

Surveyed by Dept. of Lands & Surveys 1924
State Copyright Reserved
Revised from D.L.O. plans August 1982

Scale 1 : 5000

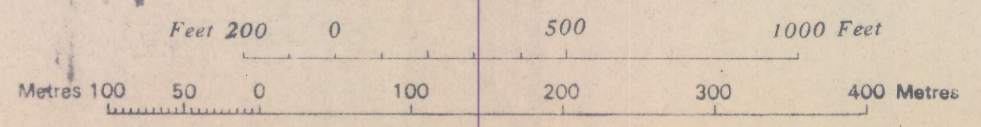


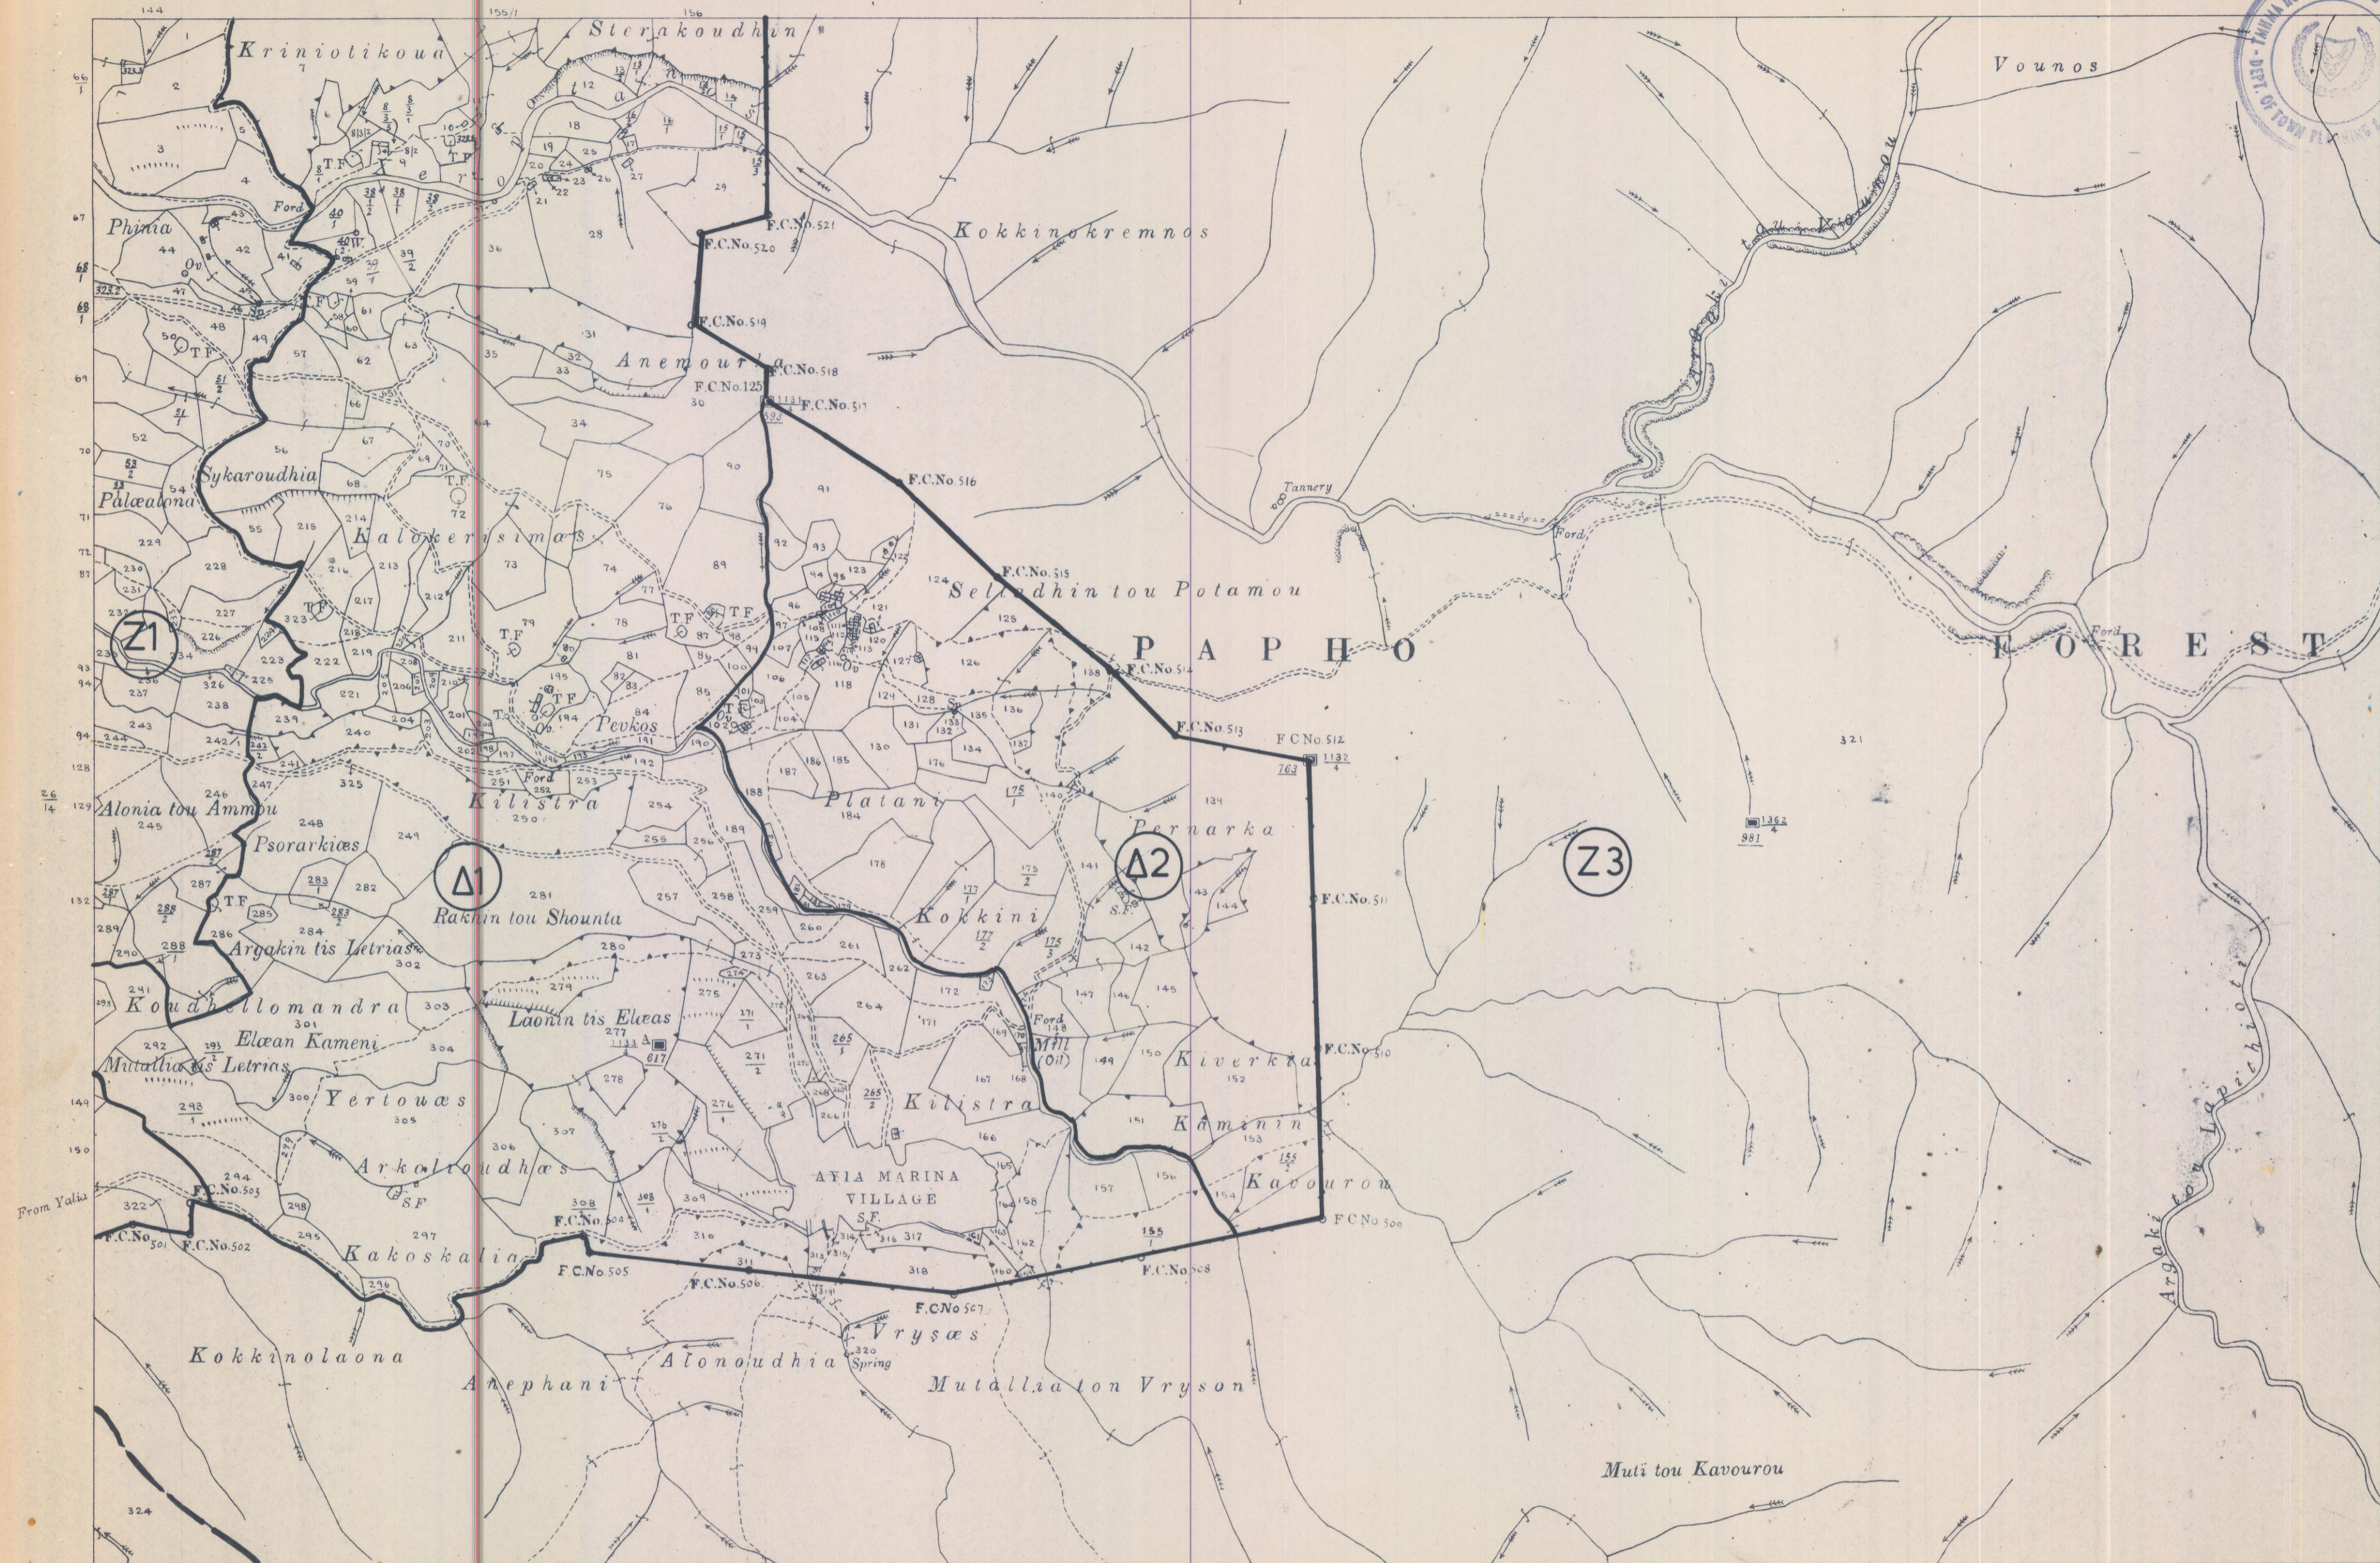

AYIA VILLAGE

Surveyed by Dept. of Lands & Surveys 1924 & 1928
State Copyright Reserved
Revised from D.L.O. plans August 1982


Scale 1 : 5000

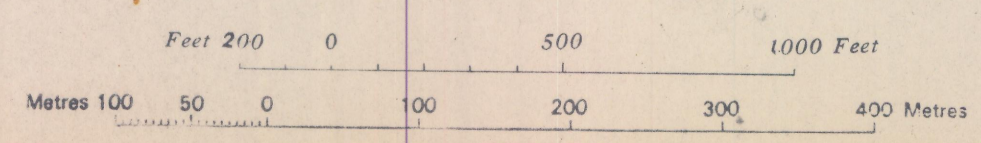





Surveyed by Dept. of Lands & Surveys 1924
 State Copyright Reserved
 Revised from D.L.O. plans August 1982

Scale 1 : 5000

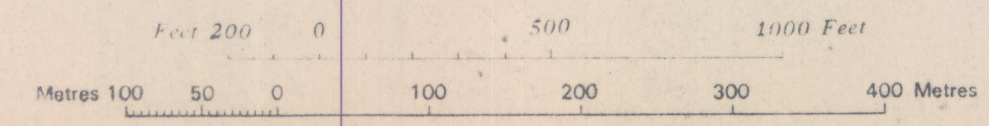

YALIA VILLAGE

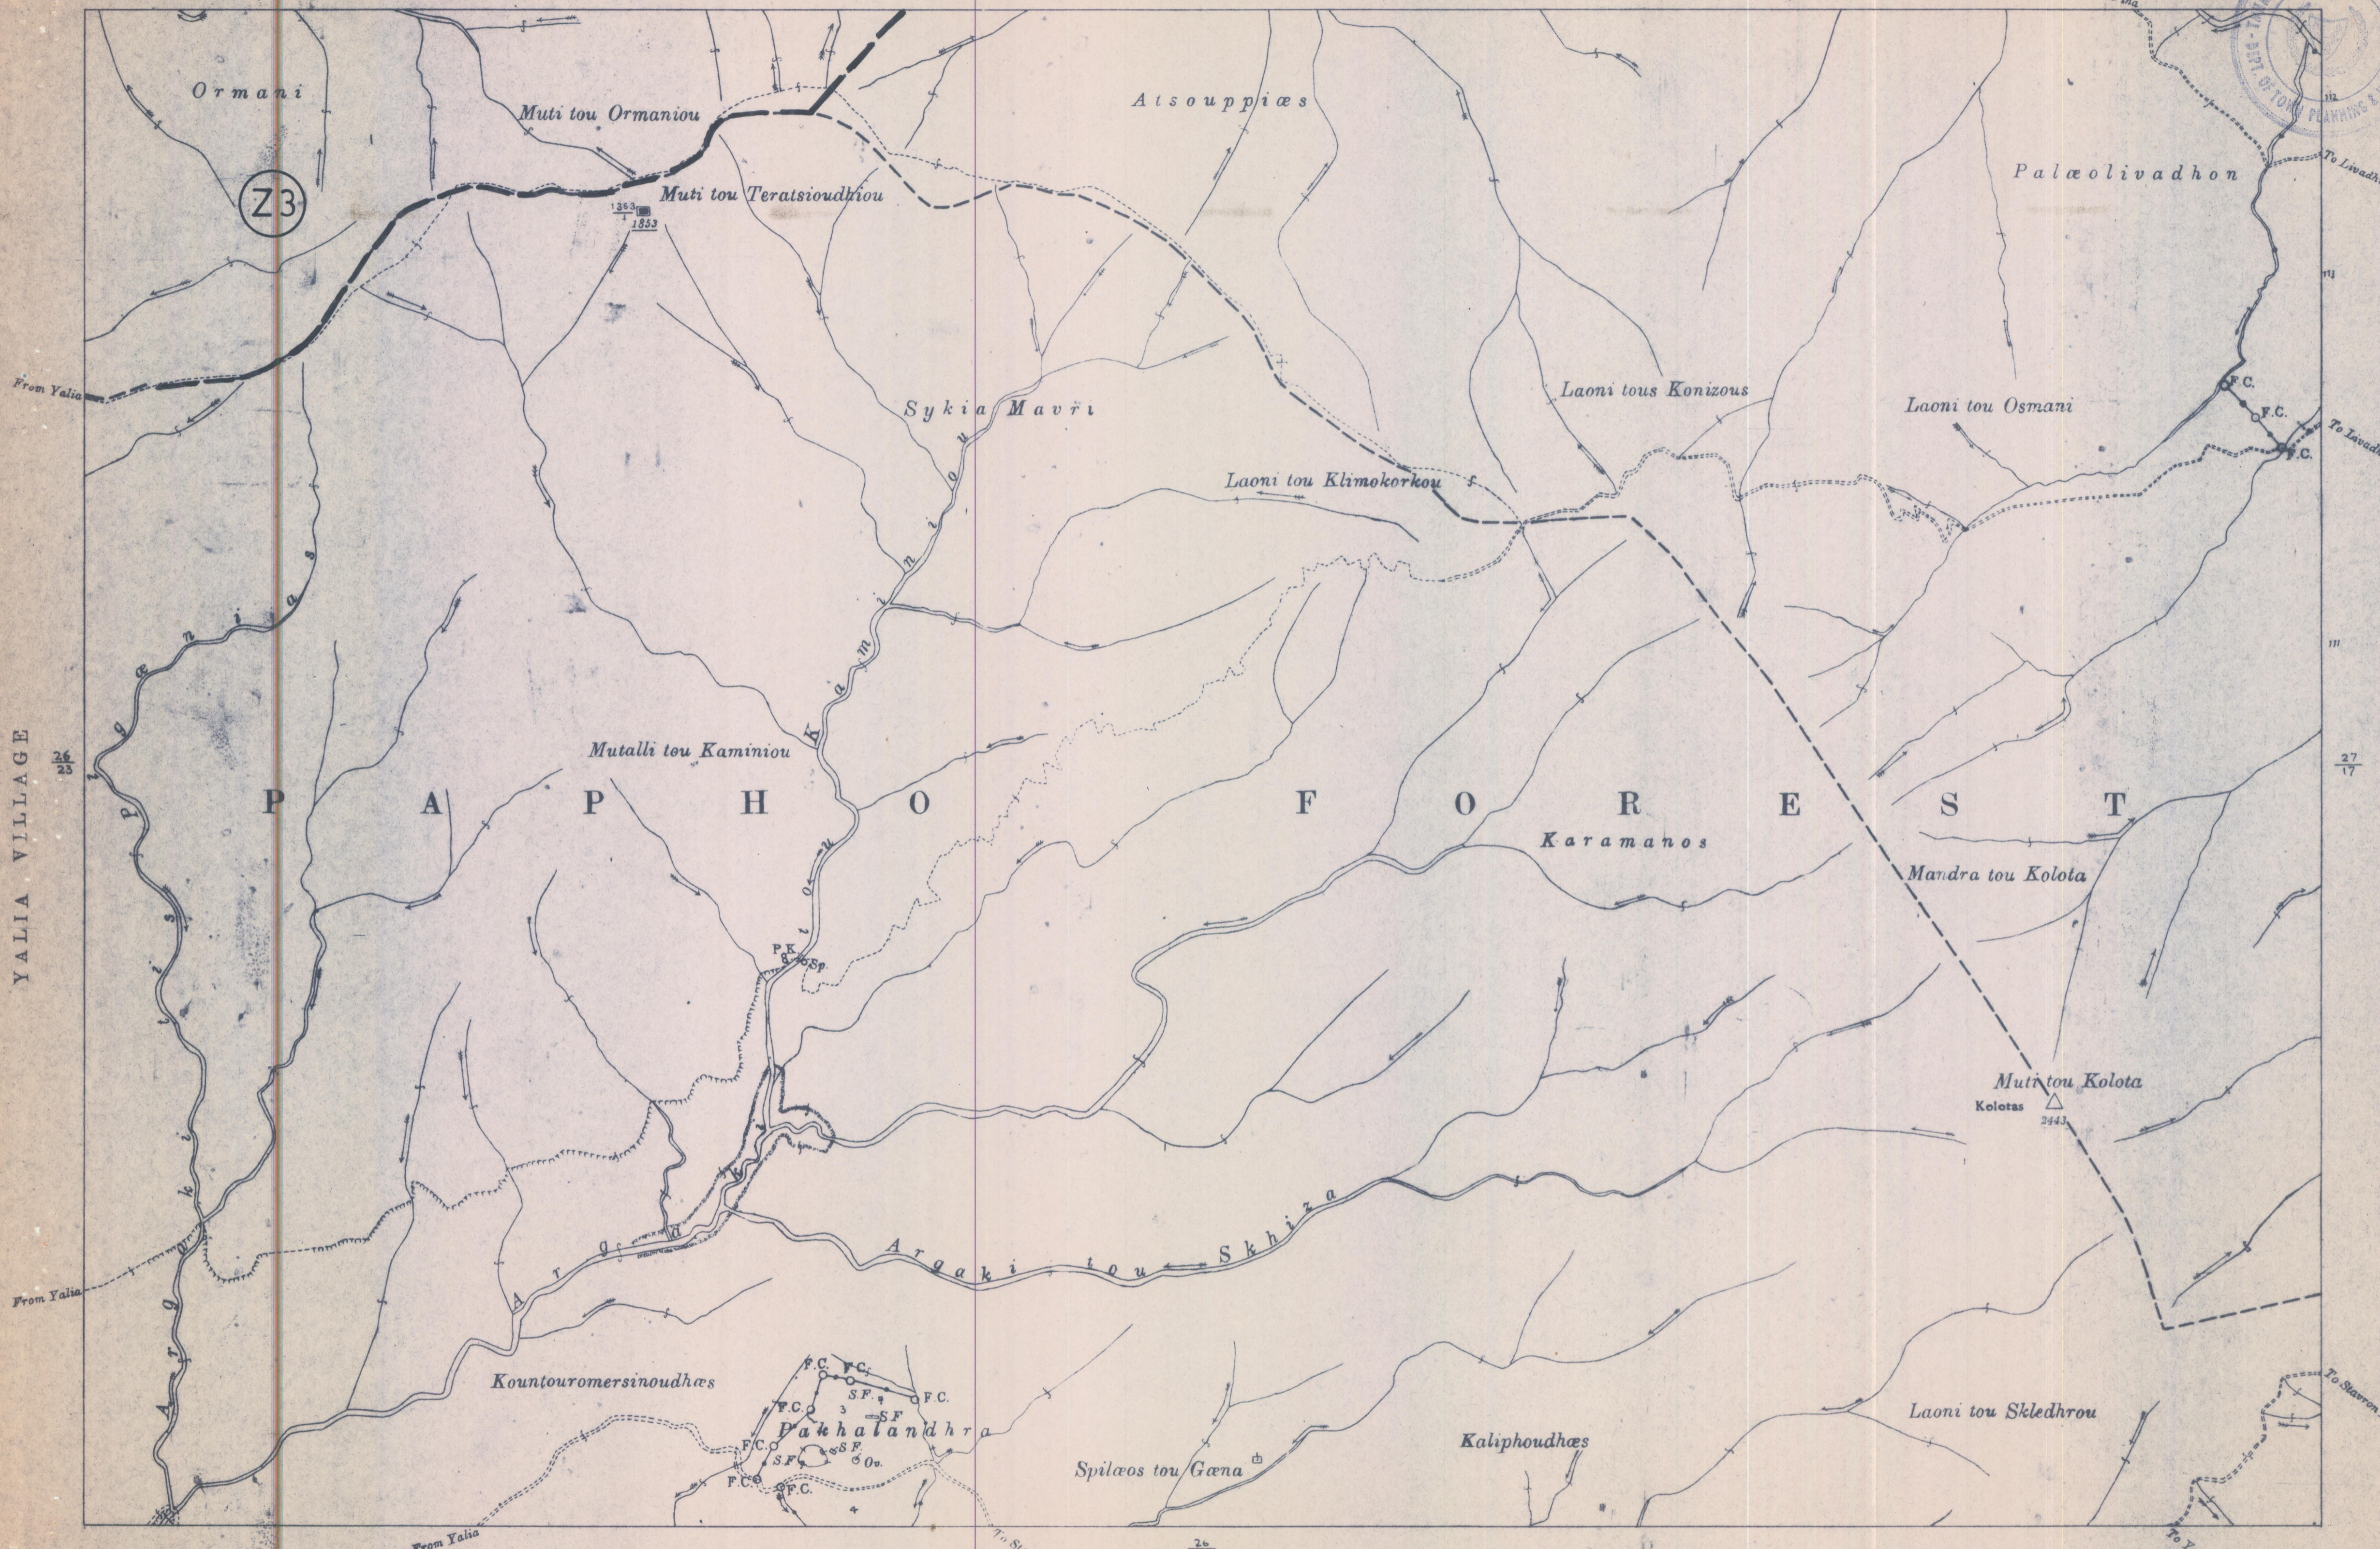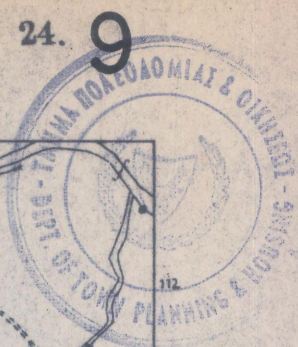

YALIA VILLAGE

26
25

Z3

26
16

27
17

26
32

Surveyed by Dept. of Lands & Surveys 1928
State Copyright Reserved

Scale 1 : 5000

