


ΤΜΗΜΑ ΠΟΛΕΟΔΟΜΙΑΣ ΚΑΙ ΟΙΚΗΣΕΩΣ	
ΛΩΝΑ	
ΔΗΛΩΣΗ ΠΟΛΙΤΙΚΗΣ - 2001	
Πολεοδομικές Ζώνες - Εγκριμένες	
Υπευθυνος Μελετης	Μ. Καρεκλας (Υπ.) ΣΤΕΦΟΣ ΠΑΠΑΝΙΚΟΛΑΟΥ
Ελεγχος :	Σχεδιο : Στ. Τιμοθεου Εγκριση (Υπ.) Γ. Παπαδόπουλος
Κλιμακα : 2" = 1 μιλι	Ημερομ. Φεβρουαριος 2001
Αρ. Σχ.: ΔΠ/Ε01/ΛΕΥ22	Αρ. Γνωστ.: 813 / 24 - 8 - 01

LIMASSOL DISTRICT

Diagram showing a 2 inch sheet with the

ΑΚΥΡΟΝ

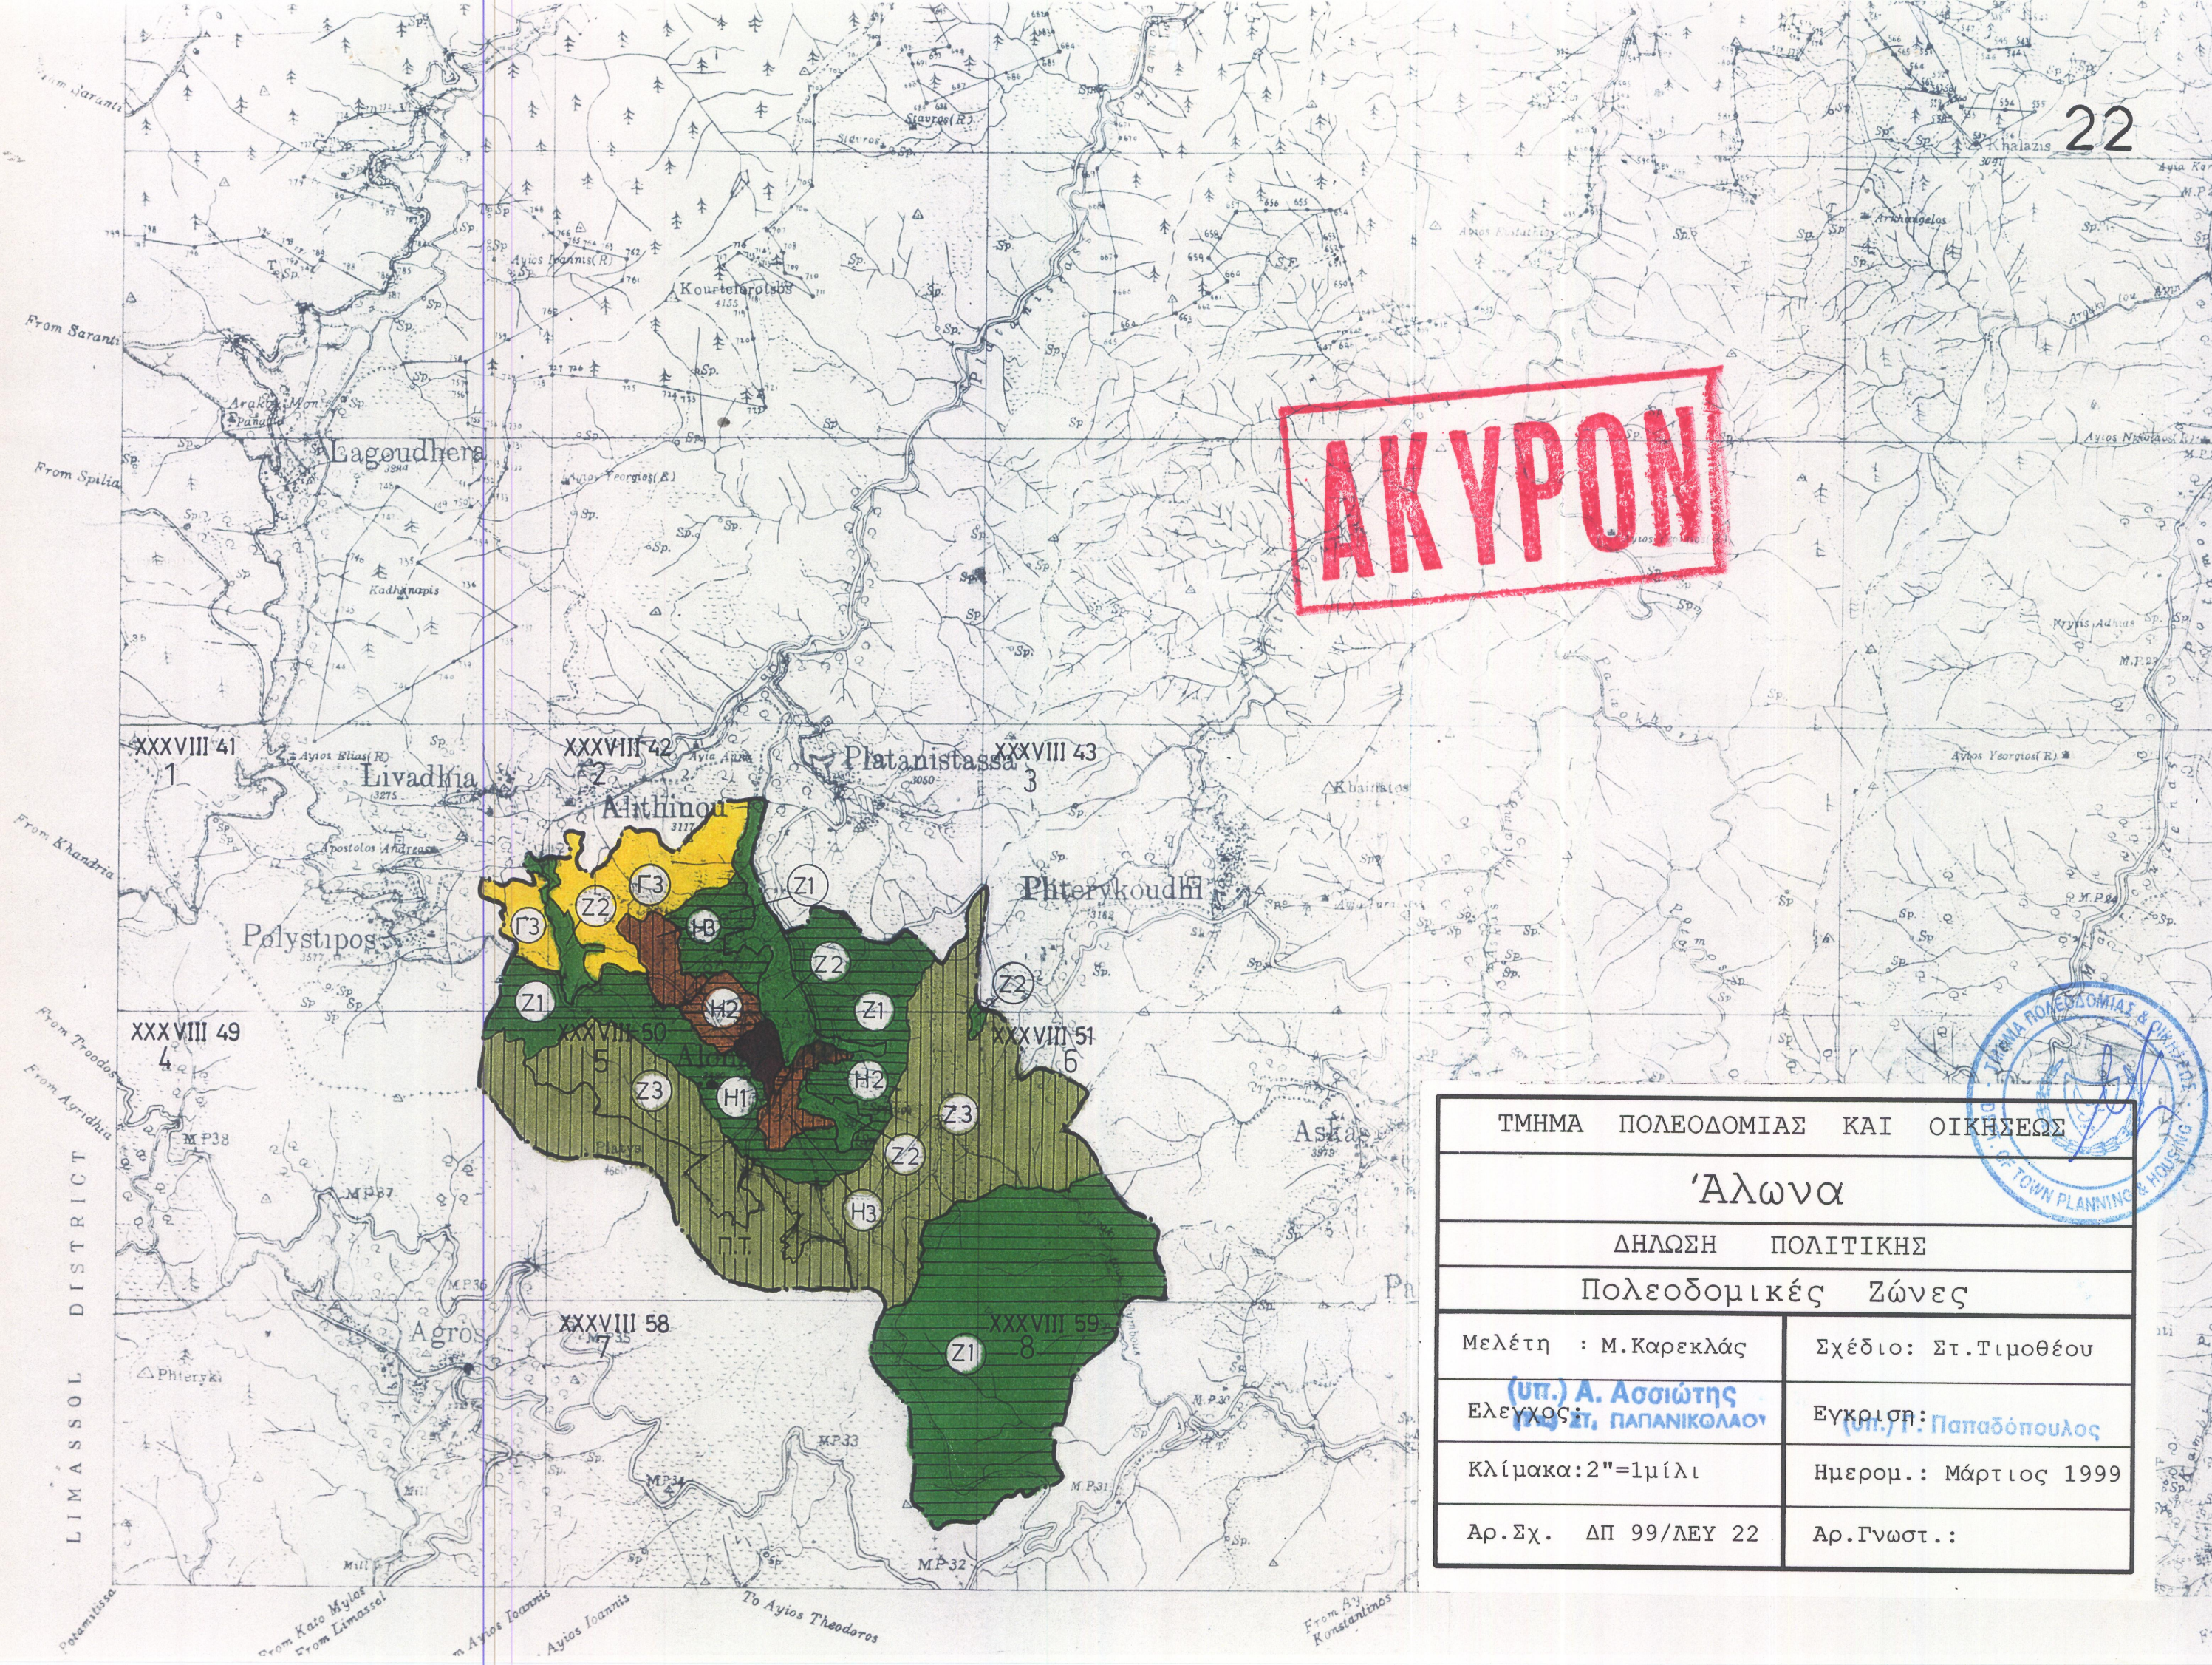

ΤΜΗΜΑ ΠΟΛΕΟΔΟΜΙΑΣ ΚΑΙ ΟΙΚΗΣΕΩΣ	
‘Αλωνα	
ΔΗΛΩΣΗ ΠΟΛΙΤΙΚΗΣ	
Πολεοδομικές Ζώνες	
Μελέτη : Μ.Καρεκλάς	Σχέδιο: Στ.Τιμοθέου
ΕΛΕΓΧΟΣ: (ΥΠ.) Α. ΑΣΣΙΩΤΗΣ (ΥΠ.) Στ. ΠΑΠΑΝΙΚΟΛΑΟΥ	Εγκρίση: (ΥΠ.) Γ. ΠΑΠΑΔΟΠΟΥΛΟΣ
Κλίμακα: 2"=1μίλι	Ημερομ.: Μάρτιος 1999
Αρ.Σχ. ΔΠ 99/ΛΕΥ 22	Αρ.Γνωστ.:

**ΠΙΝΑΚΑΣ ΠΡΟΝΟΙΩΝ ΖΩΝΩΝ
ΔΗΛΩΣΗ ΠΟΛΙΤΙΚΗΣ**



	Ζώνη	Ανώτατος Συντελεστής Δόμησης	Ανώτατο Ποσοστό Κόλυψης	Ανώτατος Αριθμός Ορόφων	Ανώτατο Ύψος σε μέτρα
	H1	1.20:1	0.70:1	2/3	8.30/11.40
	H2	0.90:1	0.50:1	2	8.30
	H2β	0.80:1	0.45:1	2	8.30
	H3	0.60:1	0.35:1	2	8.30
	H4	0.40:1	0.25:1	2	8.30
	H4α	0.50:1	0.30:1	2	8.30
	H5	0.30:1	0.20:1	2	8.30
	H5α	0.35:1	0.20:1	2	8.30
	H6	0.20:1	0.20:1	2	8.30
	H6α	0.25:1	0.15:1	2	8.30
	H6β	0.20:1	0.15:1	2	8.30
	H7	0.15:1	0.15:1	2	8.30
	H8	0.10:1	0.10:1	2	8.30
	Π1	0.15:1	0.15:1	2	8.30
	Π2	0.10:1	0.10:1	2	8.30

	Ζώνη	Ανώτατος Συντελεστής Δόμησης	Ανώτατο Ποσοστό Κόλυψης	Ανώτατος Αριθμός Ορόφων	Ανώτατο Ύψος σε μέτρα
	E1	0.90:1	0.50:1	2	
	E2	0.90:1	0.50:1	2	-
	B1	0.90:1	0.50:1	2	-
	B2	0.90:1	0.50:1	2	-
	Δ1	όπως καθορίζονται στη Δήλωση Πολιτικής			
	Δ2	όπως καθορίζονται στη Δήλωση Πολιτικής			
	Γ1	0.20:1	0.15:1	2	8.30
	Γ2	0.15:1	0.10:1	2	8.30
	Γ3	0.10:1	0.10:1	2	8.30
	Z1	0.06:1	0.06:1	2	8.30
	Z2	0.03:1	0.03:1	1	5.00
	Z3	0.01:1	0.01:1	1	5.00
	Z4	0.005:1	0.005:1	1	5.00

H: Ζώνες με επικρατούσα χρήση την κατοικία.
 Π: Ζώνες παραθεριστικής κατοικίας.
 E1: Βιοτεχνική Ζώνη περιορισμένου βαθμού οχληρίας.
 E2: Βιοτεχνική Ζώνη αυξημένου βαθμού οχληρίας.
 B1: Βιομηχανική Ζώνη περιορισμένου βαθμού οχληρίας.
 B2: Βιομηχανική Ζώνη αυξημένου βαθμού οχληρίας.
 Δ1: Ζώνη στην οποία επιτρέπεται η ανέγερση υποστατικών για μαζική εκτροφή ζώων και πτηνών εξαιρουμένων των χοίρων.
 Δ2: Ζώνη στην οποία επιτρέπεται η ανέγερση υποστατικών για μαζική εκτροφή ζώων και πτηνών συμπεριλαμβανομένων των χοίρων.
 Γ: Γεωργικές Ζώνες.
 Ζ: Ζώνες Προστασίας (αρχαιολογικοί χώροι, χώροι φυσικής καλλονής, δάση, υδατοφράκτες, καλή γεωργική γή κλπ.).

Σημειώσεις:
 Για τις πιο πάνω ζώνες ισχύουν επιπρόσθετα οι πρόνοιες που καθορίζονται στο κείμενο της Δήλωσης Πολιτικής.
Σημείωση: Σε περιπτώσεις αιτήσεων για ανάπτυξη σε τεμάχια που εμπίπτουν σε Ζώνη Προστασίας Γεώτρησης, η Πολεοδομική Αρχή θα διαβουλευτεί με το Τμήμα Αναπτύξεως Υδάτων και θα επιβάλλει τους αναγκαίους όρους προς διαφύλαξη της ποιότητας των υδάτινων πόρων σε πολεοδομική άδεια που μπορεί να χορηγηθεί.





KHANDRIA VILLAGE

LIMASSOL DISTRICT

AGRIDHIA VILLAGE

ALITHINOU VILLAGE

ALONA VILLAGE

Surveyed by Dept of Lands & Surveys, 1925
 State Copyright Reserved
 Revised from D.L.O. plan November 1981 Limassol District

AGROS VILLAGE

POLYSTIPOS VILLAGE

22


21

38
49

Scale 1:5000

ALITHINOU VILLAGE

PLATANISTASA VILLAGE

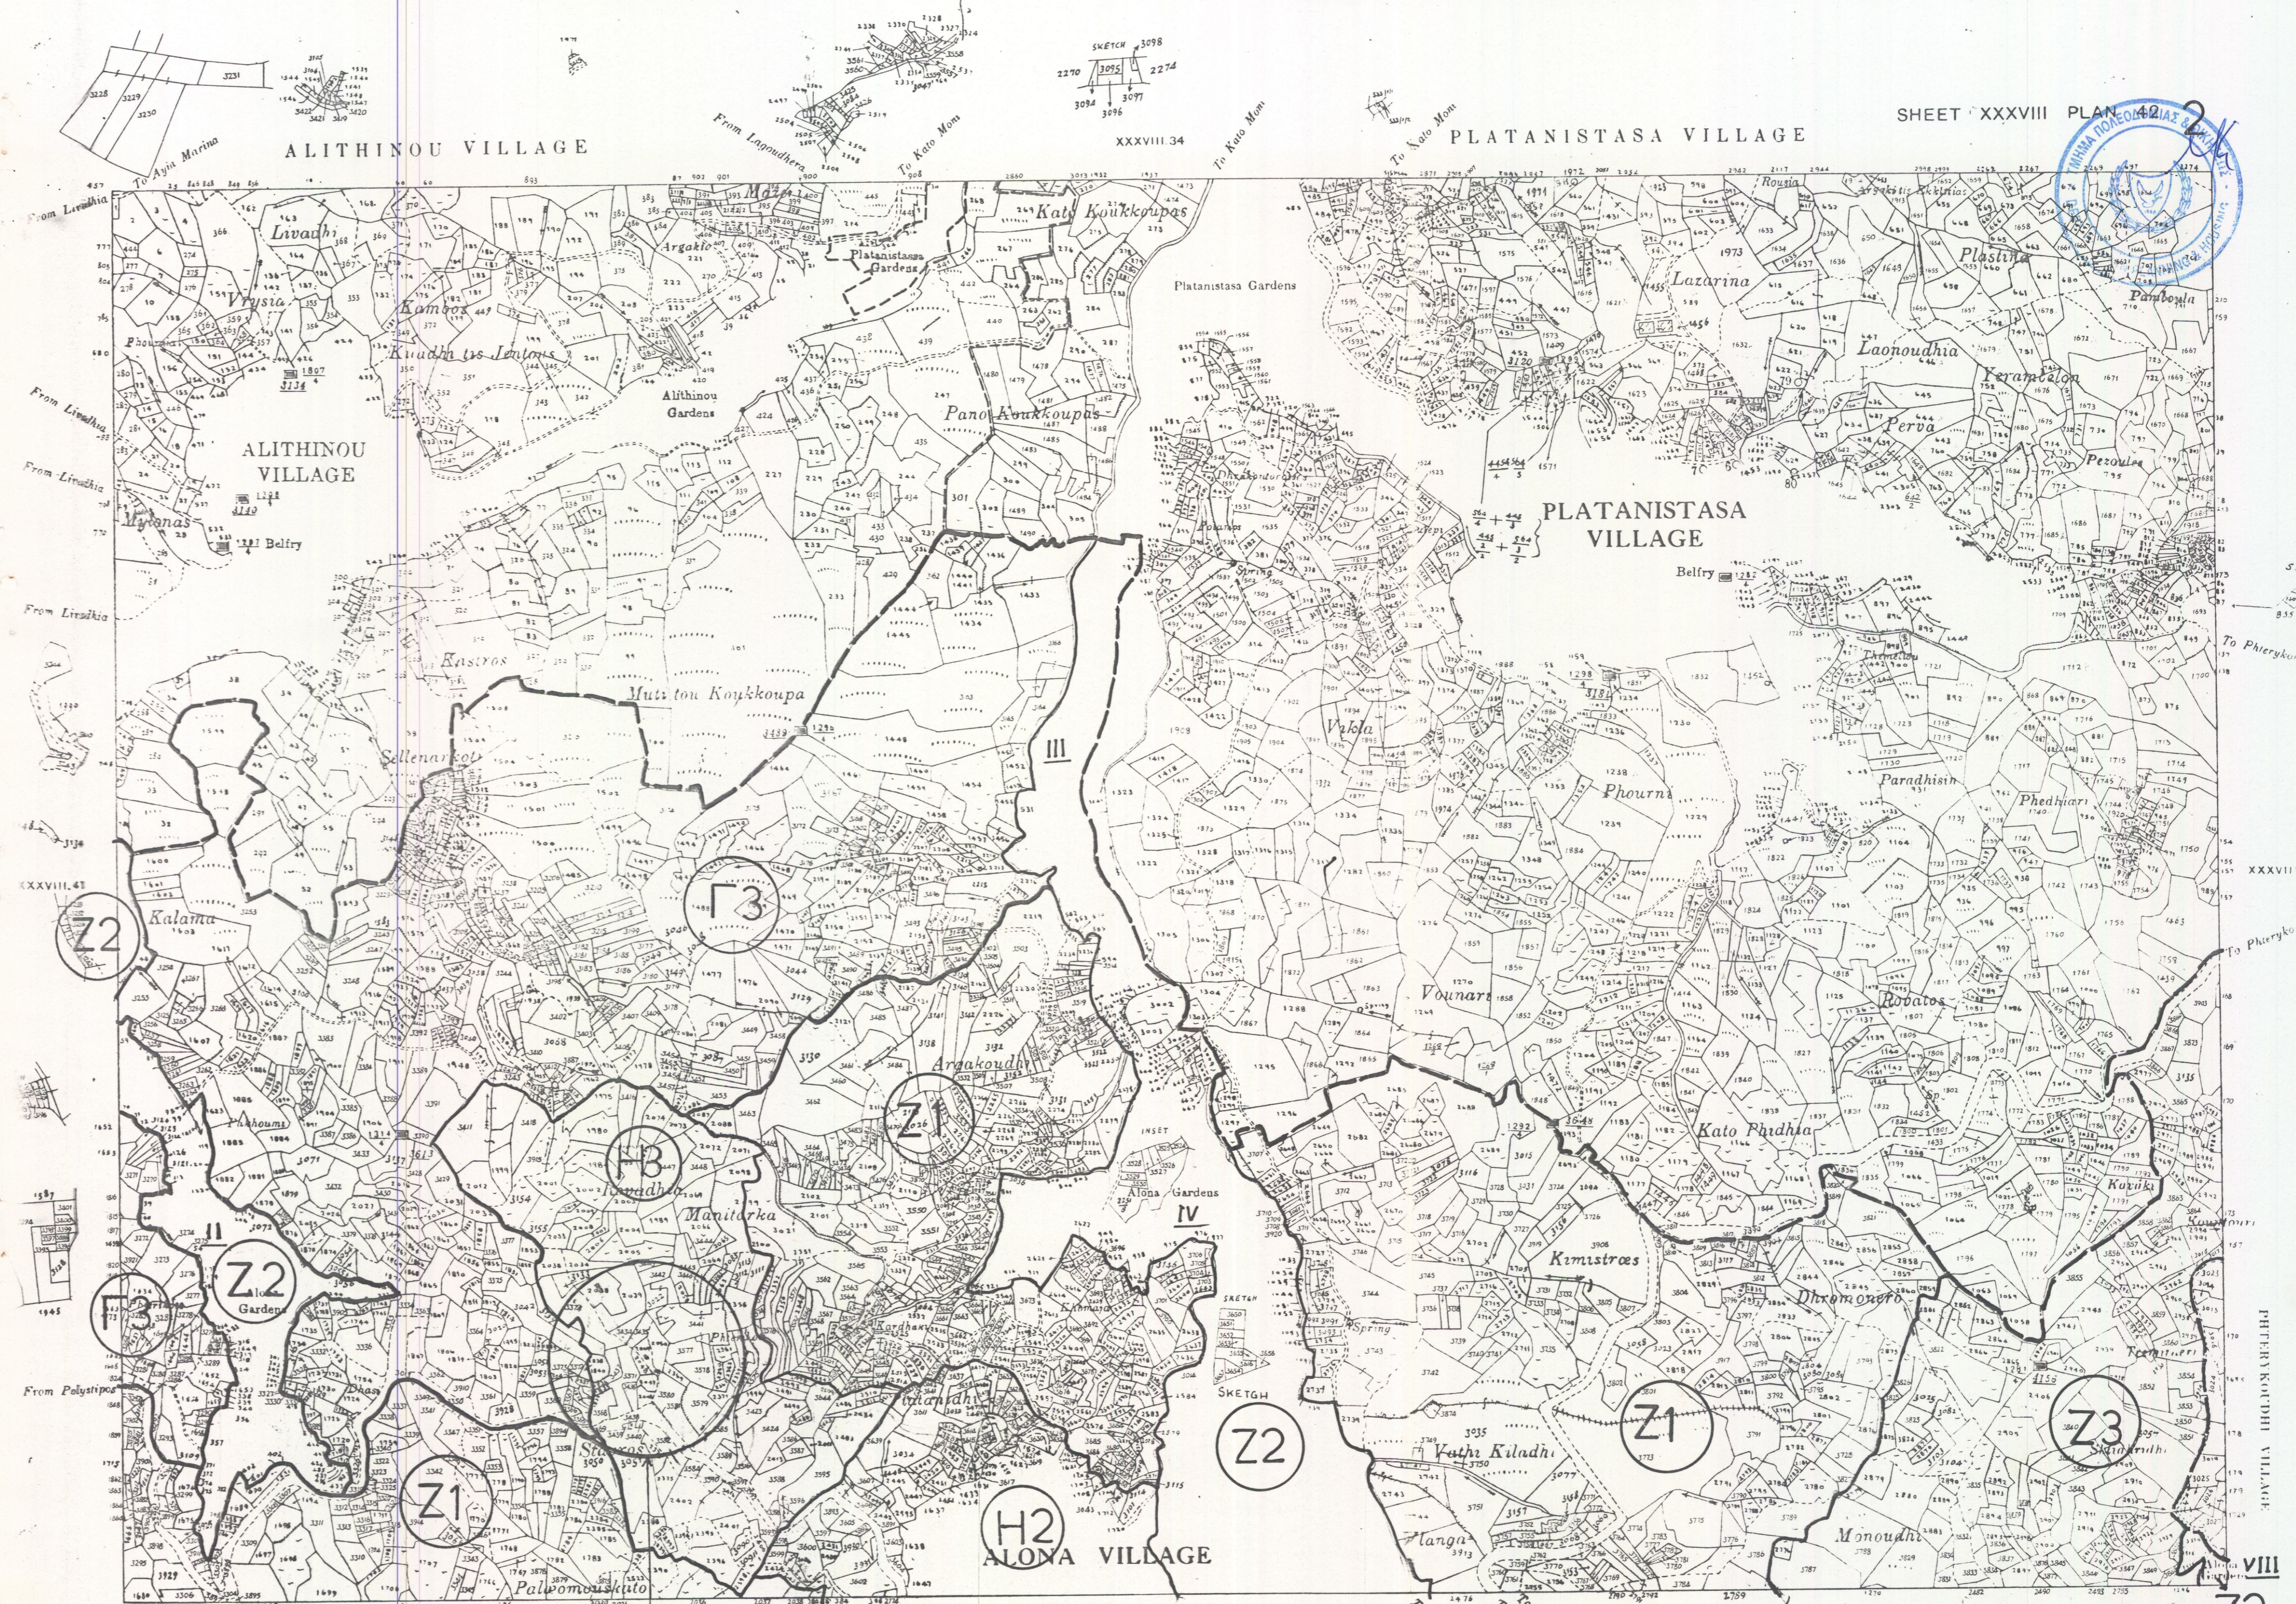

Surveyed by Dept. of Lands & Surveys, 1926
 State Copyright Reserved
 Revised from D.L.O. Plans 1984, 1987, 1988, 1989, 1996, 1996


ALONA VILLAGE
 Ζώνη Πελαγονίας
 της Γεωργίας

XXXVIII 50

Scale 1 : 5000



VIII
 Z2

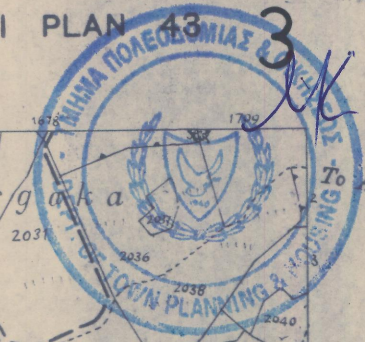


Z3

Z2 Z3

Surveyed by Dept. of Lands & Surveys, 1925

State Copyright Reserved

Revised from D.L.O. Plans 1924, 1925, 1926, 1927, 1928

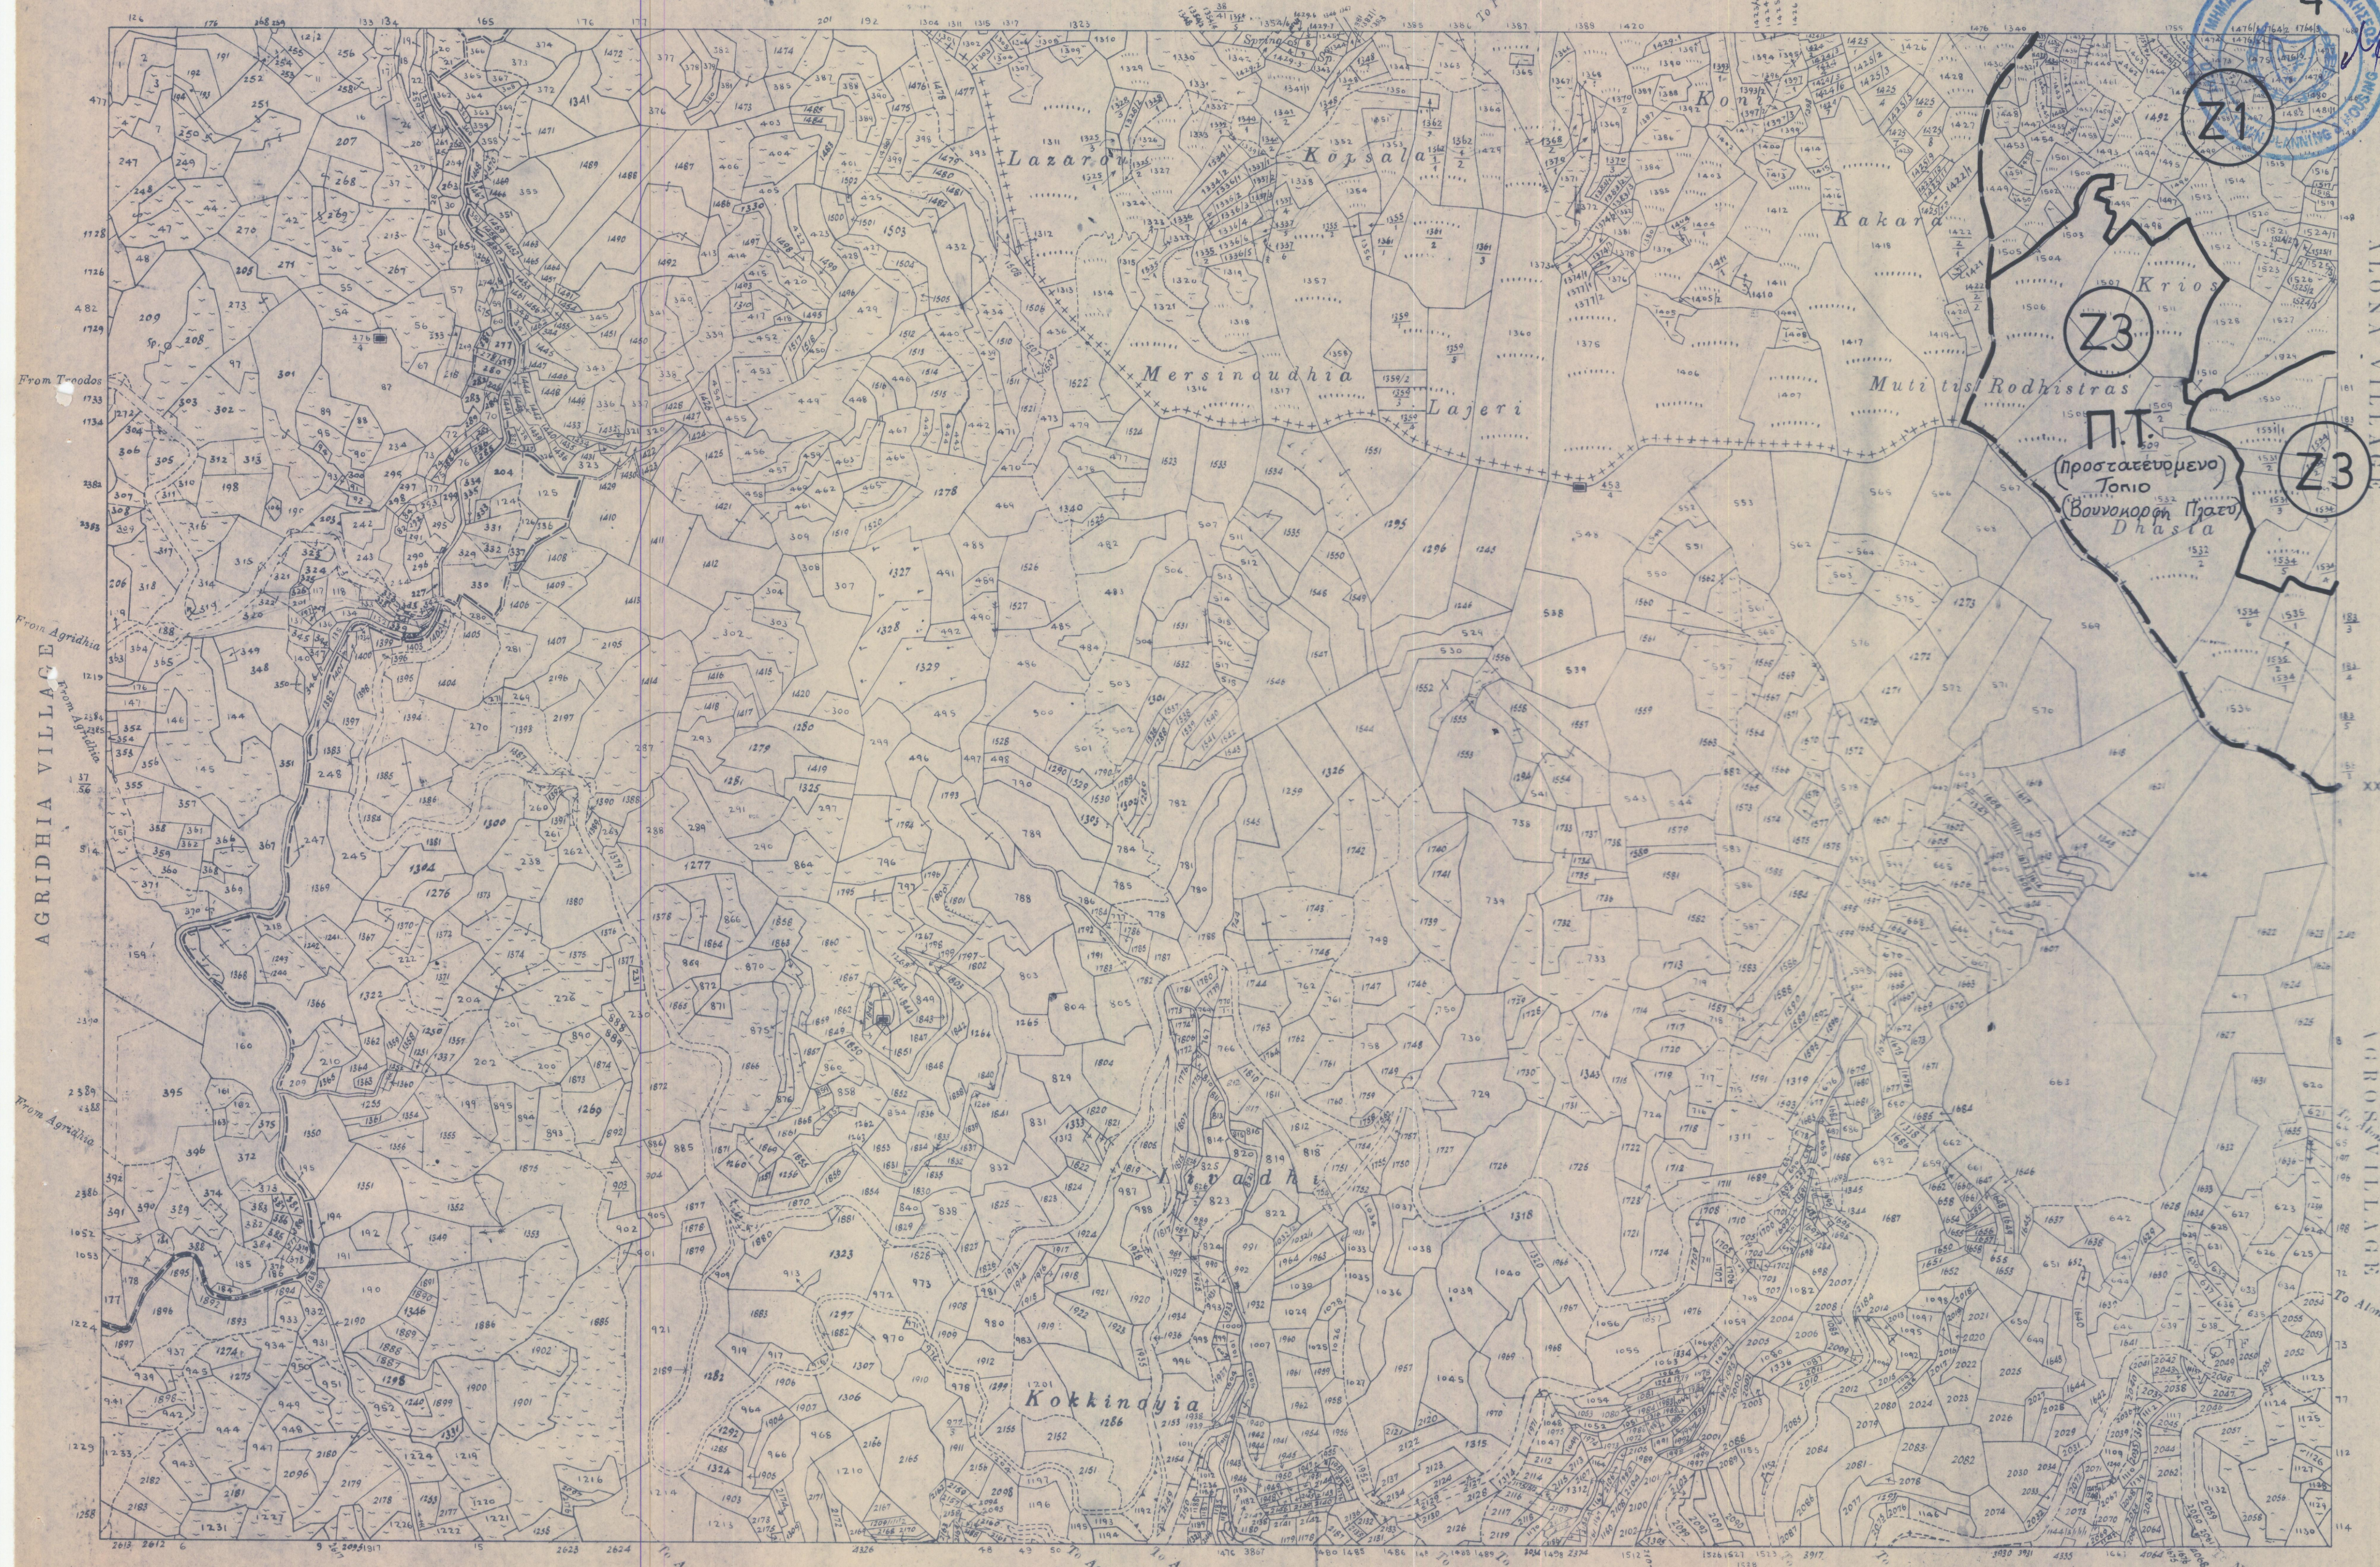

From Timodos
From Agridhia
From Agridhia


Surveyed by Dept. of Lands & Surveys, 1920
State Copyright Reserved

ALONA VILLAGE

ALONA VILLAGE

To Alona

To Agros

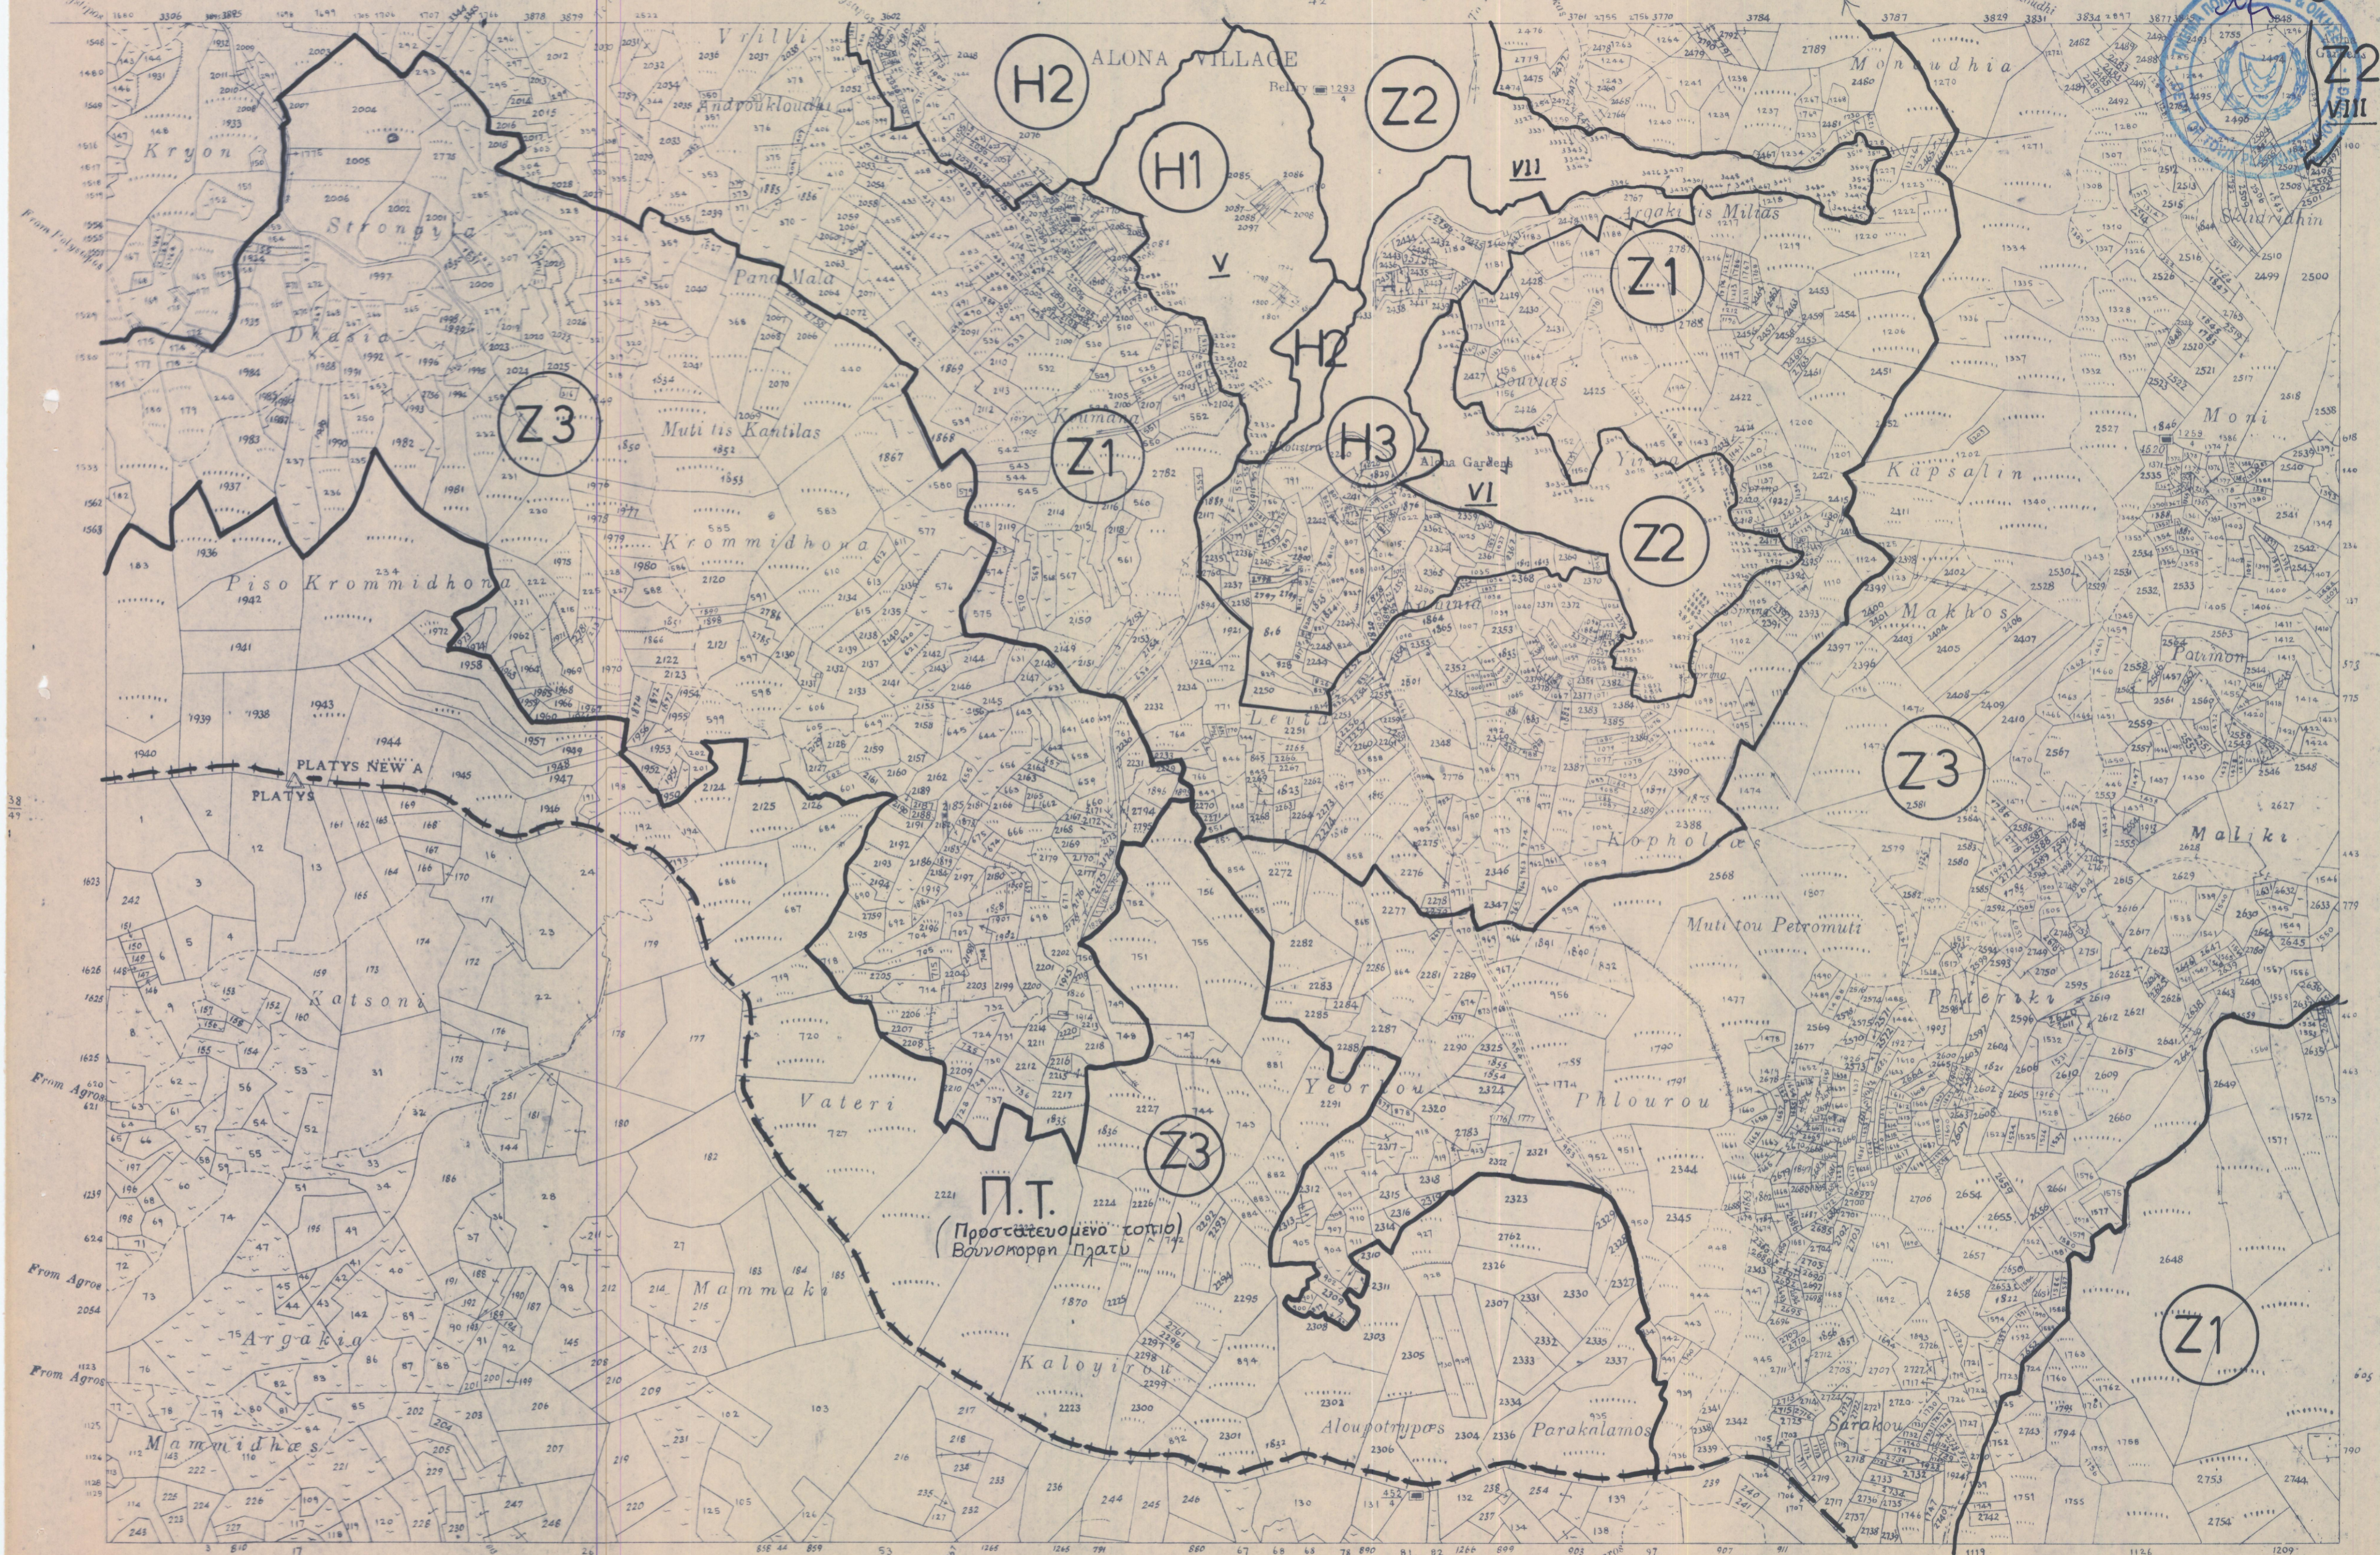



ALONA VILLAGE

PALEKHORI [MORPHOU] VILLAGE

Palekhori (Morphou) Village




From Ag. Ioannis
 Surveyed by Dept. of Lands & Surveys, 1925
 State Copyright Reserved
 Revised from D.L.O. plans, Limassol District, 1981-1980

AYIOS IOANNIS VILLAGE

AYIOS THEODOROS VILLAGE

AYIOS THEODOROS VILLAGE

ALONA VILLAGE
 NICOSIA DISTRICT
 PALAEOKHORO VILLAGE, NORTHERN

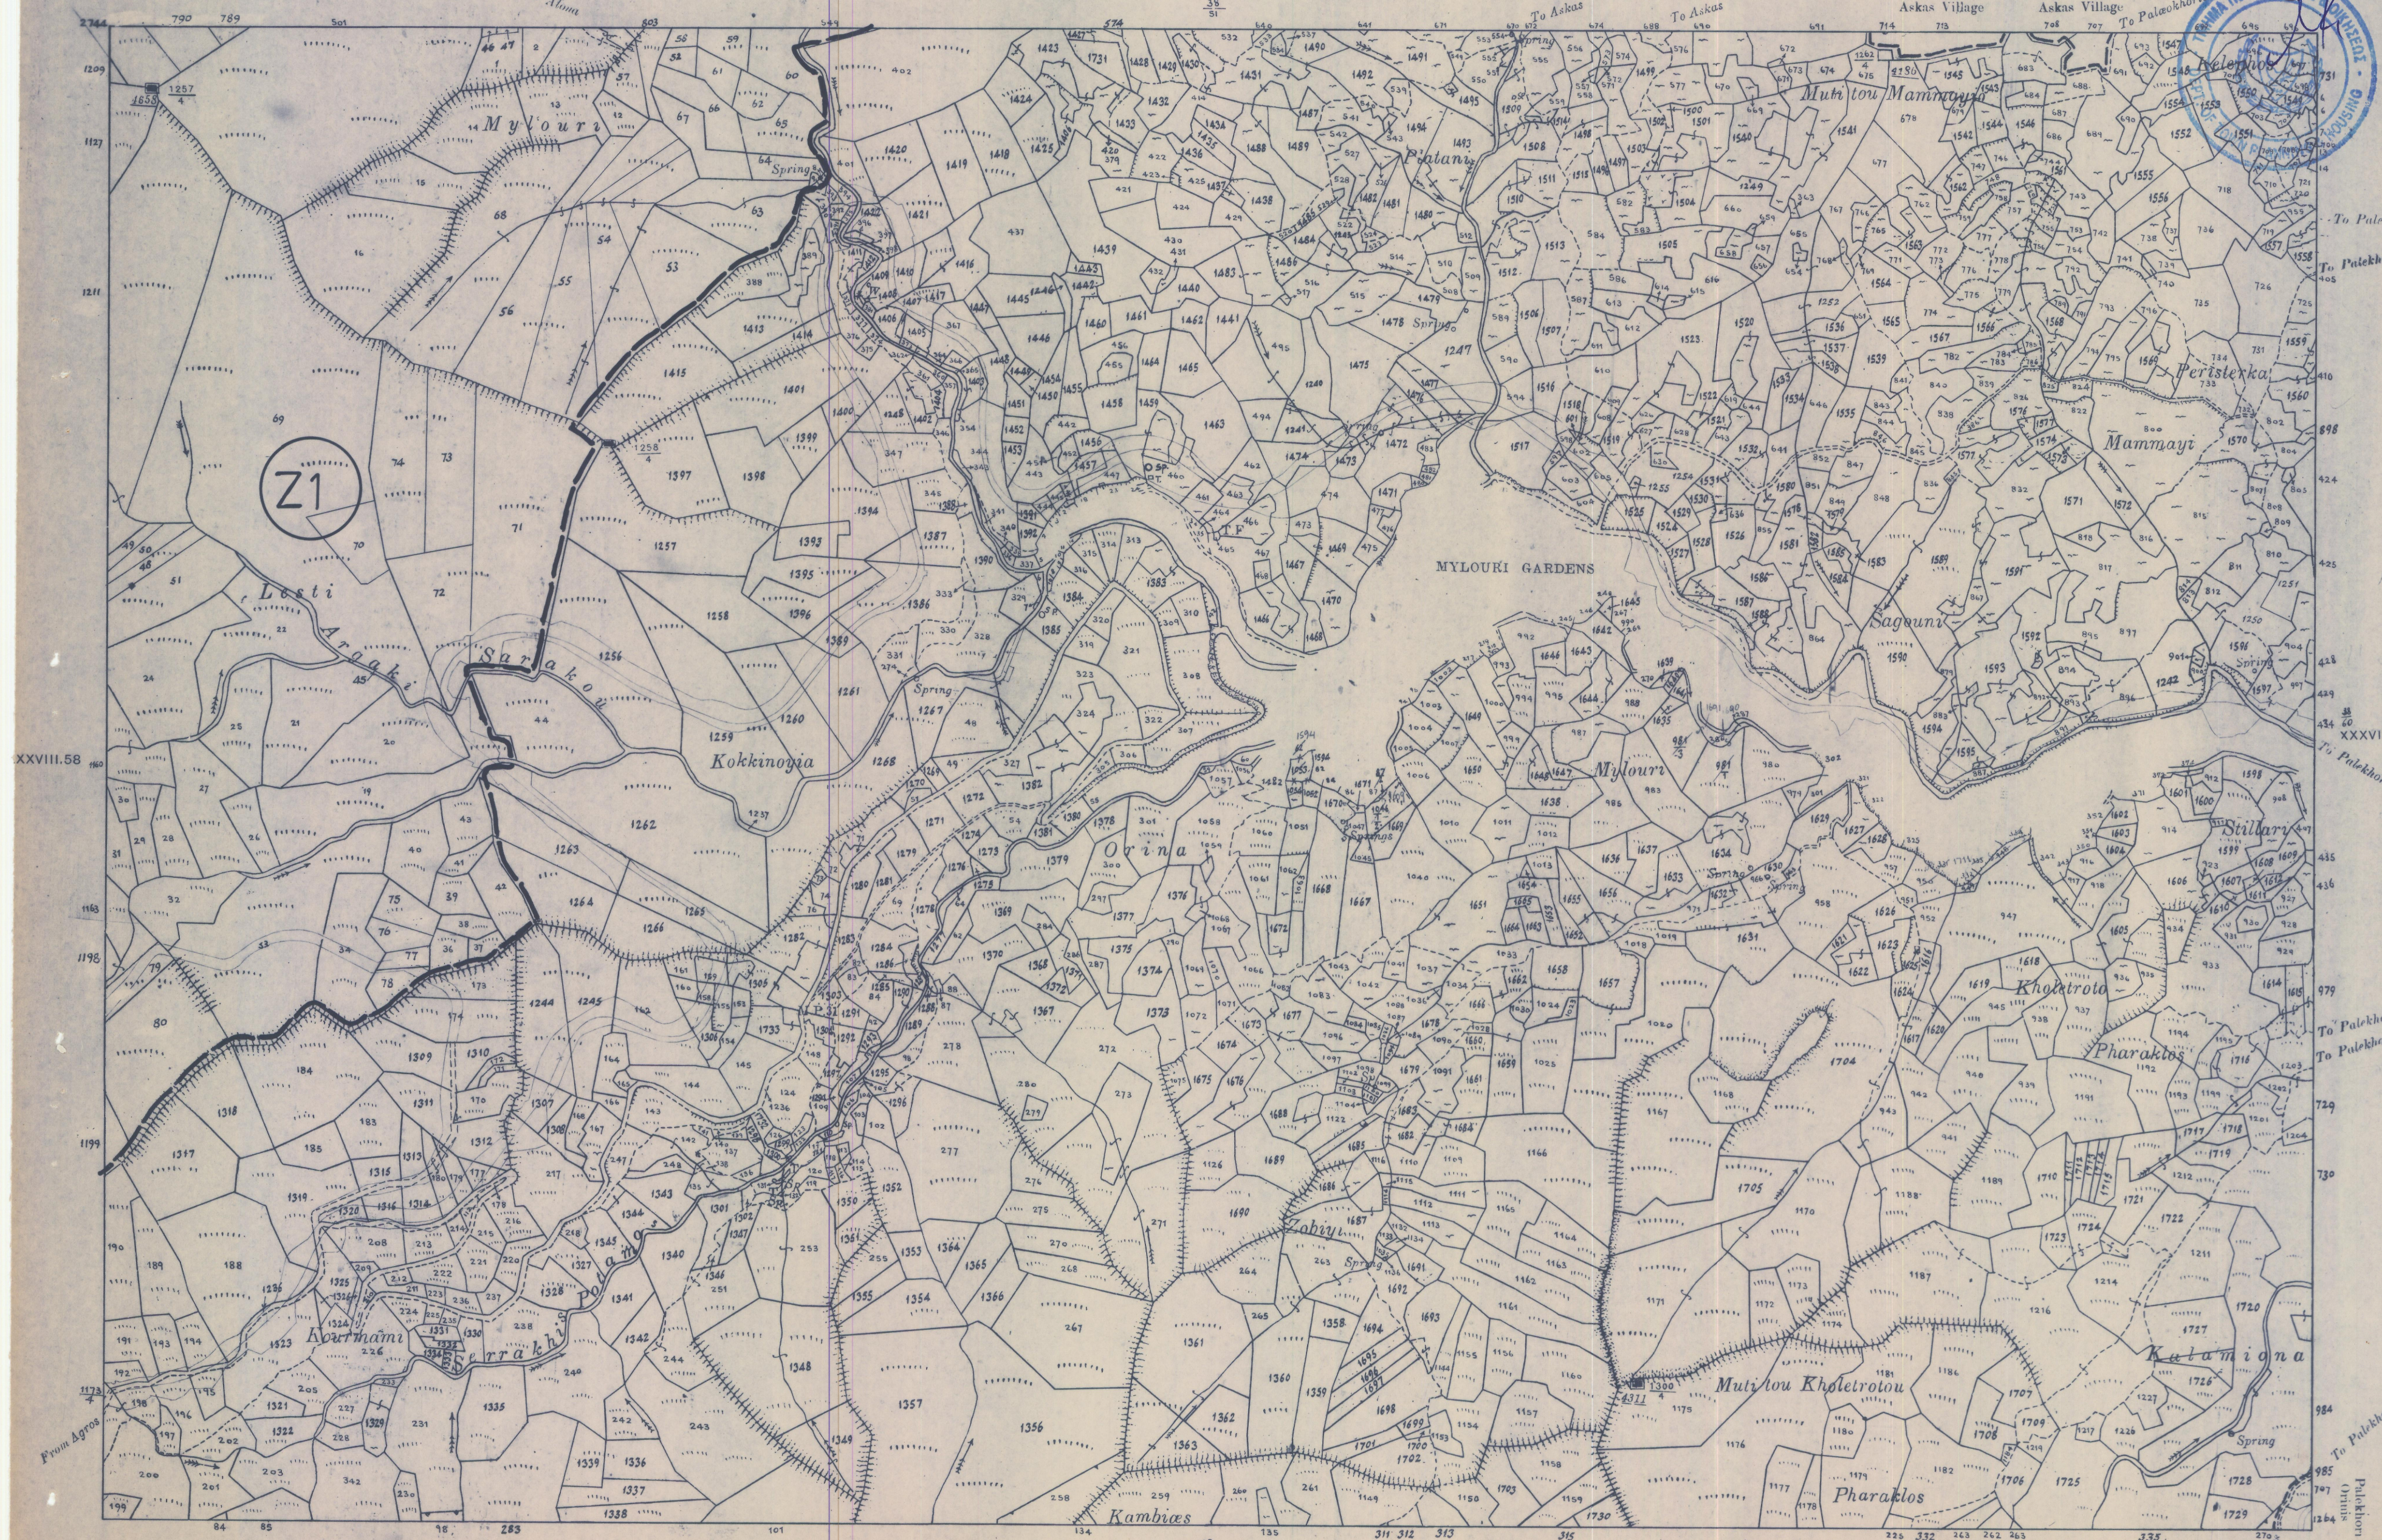

XXVIII.58

Surveyed by Dept. of Lands & Surveys, 1925
 State Copyright Reserved
 Revised from D.L.O. plans, 1983, 1989, 1990, 1996




ALONA

No 1



Surveyed by Dept. of Lands & Surveys 1924
State Copyright Reserved
Revised from D.L.O. plans 1982, 1987, 1989, 1990, 1996

Scale 1 : 1250

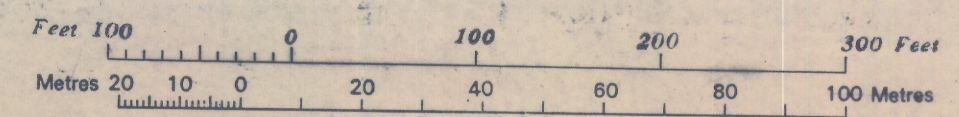


ALONA

No. 11



Surveyed by Dept. of Lands & Surveys 1924
State Copyright Reserved
Revised from D.L.O. plans 1982, 1987, 1989, 1990, 1996

Scale 1 : 1250

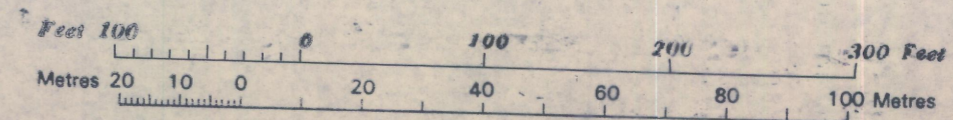

ALONA

NO III


REFERENCE

2
38
42
5



Surveyed by Dept. of Lands & Surveys, 1924
State Copyright Reserved
Revised from D.L.O. plans, 1932, 1987, 1989, 1990, 1996

Scale 1 : 1250

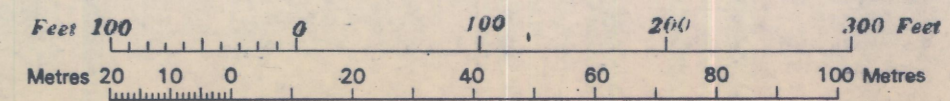

ALONA No. IV




REFERENCE

38
42
5
2
18
50



Surveyed by Dept. of Lands & Surveys, 1924
State Copyright Reserved
Revised from D.L.O. plans, 1962, 1987, 1989, 1990, 1996

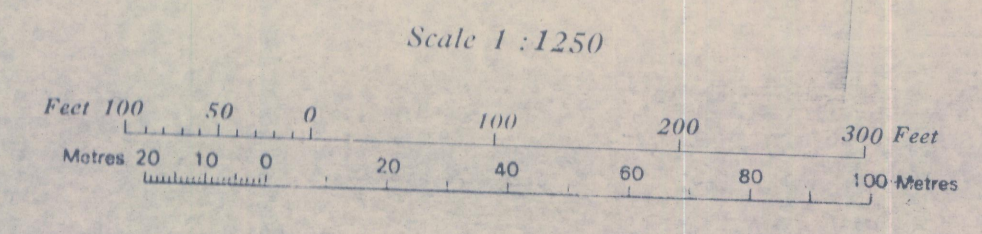

No. VII

ALONA

NO V

REFERENCE

38
42
5
2
38
50

NO. IV



NO. VII

NO. VI



Surveyed by Dept. of Lands & Surveys 1924
State Copyright Reserved
Revised from D.L.O. plans. 1982, 1986, 1987, 1989, 1990

Scale 1:1250

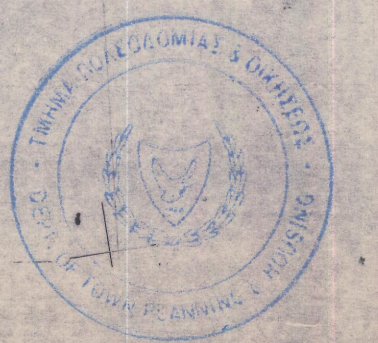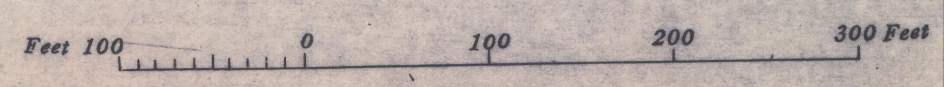

ALONA

NO V

REFERENCE

38
42
5
2
38
50



NO. IV

Z2


NO. VII

NO. VI



Surveyed by Dept. of Lands & Surveys 1924
State Copyright Reserved
Revised from D.L.O. plans. 1982, 1986, 1987, 1989, 1990

Scale 1:1250

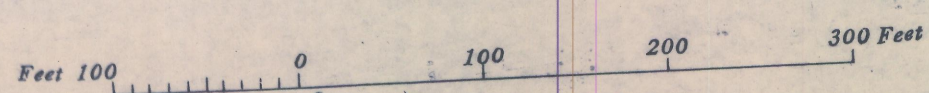

ALONA

No. VI




REFERENCE

2	3
38	50

Dept. of Lands & Surveys 1924
or Reserved
D.L.O. plans, 1982, 1987, 1989, 1990

Scale 1:1250

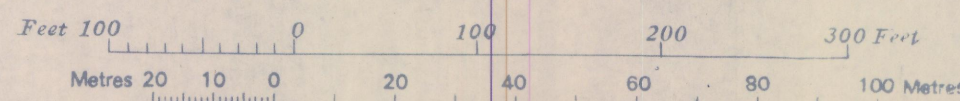

A L O N A

Nº VII




REFERENCE


38	
42	6
5	
	3
2	
38	
50	




Surveyed by Dept. of Lands & Surveys 1924
State Copyright Reserved
Revised from D.L.O. Plans: 1982, 1987, 1989, 1990, 1996

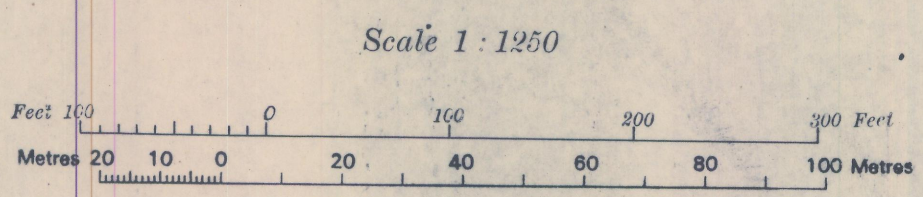

ALONA No. VIII

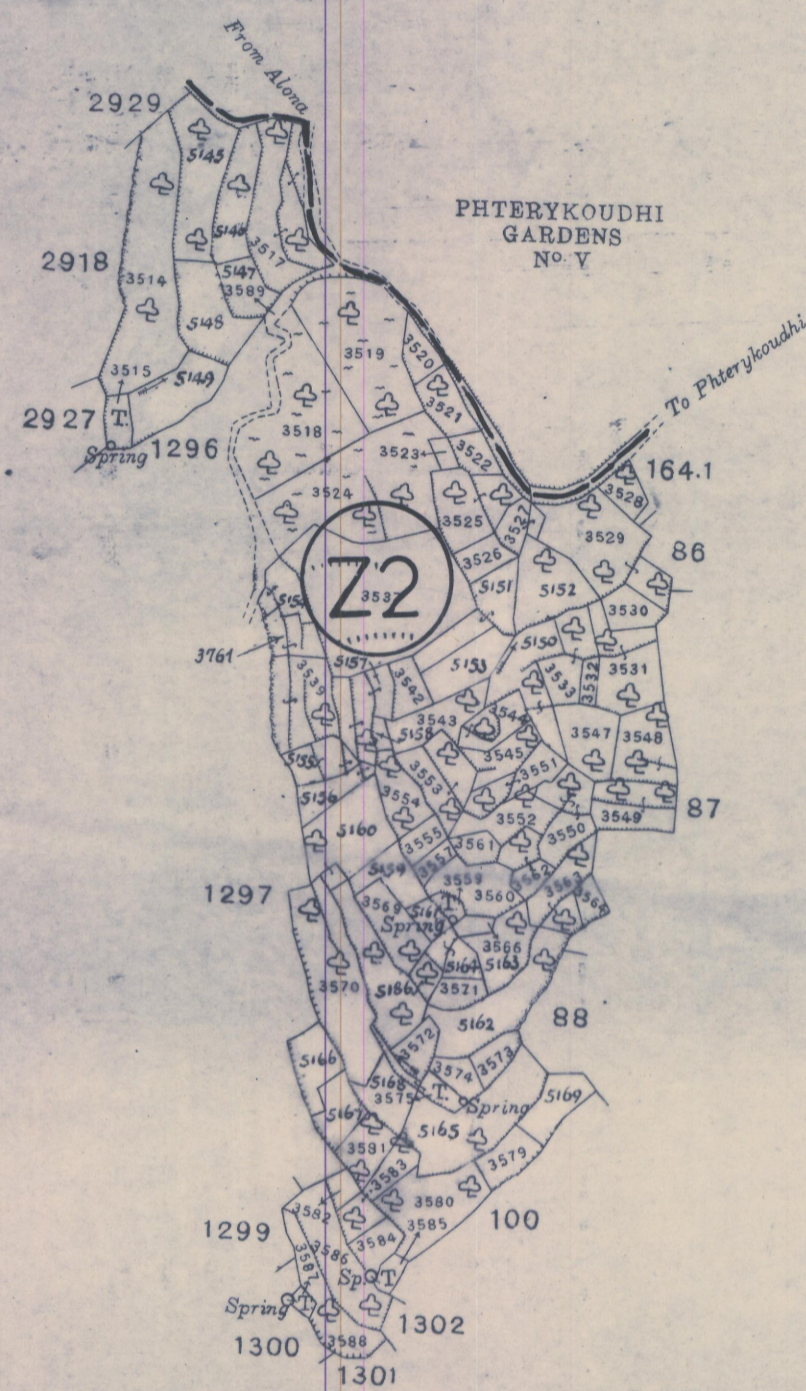

PHTERYKOUDHI
GARDENS
No. V

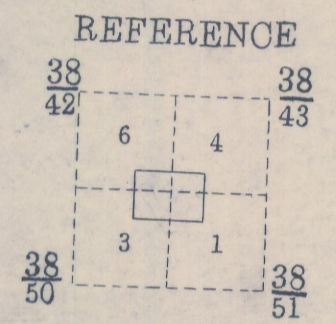

Surveyed by Dept. of Lands & Surveys 1924
State Copyright Reserved
Revised from D.L.O. Plans, 1982, 1987, 1989, 1990, 1996

Scale 1 : 1250

