

**Π Ι Ν Α Κ Α Σ Π Ρ Ο Ν Ο Ι Ω Ν Ζ Ω Ν Ω Ν**  
**" Δ Η Λ Ω Σ Η Π Ο Λ Ι Τ Ι Κ Η Σ "**

	Ζώνη	Ανώτατος Συντελ. Δομήσεως	Ανώτατο Ποσοστό Κάλυψης	Ανώτατος Αριθμός Ορόφων	Ανώτατο Ύψος σε μέτρα
	H1	1.20:1	0.70:1	2/3	8.30/11.40
	H2	0.90:1	0.50:1	2	8.30
	H3	0.60:1	0.35:1	2	8.30
	H4	0.40:1	0.25:1	2	8.30
	H5	0.30:1	0.20:1	2	8.30
	H6	0.20:1	0.20:1	2	8.30
	H7	0.15:1	0.15:1	2	8.30
	H8	0.10:1	0.10:1	2	8.30
	Π	0.10:1	0.10:1	2	8.30
	E1	0.90:1	0.50:1	2	-
	E2	0.90:1	0.50:1	2	-

	Ζώνη	Ανώτατος Συντελ. Δομήσεως	Ανώτατο Ποσοστό Κάλυψης	Ανώτατος Αριθμός Ορόφων	Ανώτατο Ύψος σε μέτρα
	B1	0.90:1	0.50:1	2	-
	B2	0.90:1	0.50:1	2	-
	Δ1	Οπως καθορίζονται στη "Δήλωση Πολιτικής"			
	Δ2	Οπως καθορίζονται στη "Δήλωση Πολιτικής"			
	Γ1	0.20:1	0.15:1	2	8.30
	Γ2	0.15:1	0.10:1	2	8.30
	Γ3	0.10:1	0.10:1	2	8.30
	Z1	0.06:1	0.06:1	2	8.30
	Z2	0.03:1	0.03:1	1	5
	Z3	0.01:1	0.01:1	1	5
	Z4	0.005:1	0.005:1	1	5

- H: Ζώνες με επικρατούσα χρήση την κατοικία.
- Π: Ζώνη παραθεριστικής κατοικίας.
- E1: Βιοτεχνική Ζώνη περιορισμένου βαθμού οχληρίας.
- E2: Βιοτεχνική Ζώνη αυξημένου βαθμού οχληρίας.
- B1: Βιομηχανική Ζώνη περιορισμένου βαθμού οχληρίας.
- B2: Βιομηχανική Ζώνη αυξημένου βαθμού οχληρίας.
- Δ1: Ζώνη στην οποία επιτρέπεται η ανέγερση υποστατικών για μαζική εκτροφή ζώων και πτηνών εξαιρουμένων των χοίρων.
- Δ2: Ζώνη στην οποία επιτρέπεται η ανέγερση υποστατικών για μαζική εκτροφή ζώων και πτηνών συμπεριλαμβανομένων των χοίρων.
- Γ: Γεωργικές Ζώνες.
- Z: Ζώνες Προστασίας (αρχαιολογικοί χώροι, χώροι φυσικής καλλονής, δάση, υδατοφράκτες, καλή γεωργική γη).

**Σημείωση:** Για τις πιο πάνω ζώνες ισχύουν επιπρόσθετα οι πρόνοιες που καθορίζονται στο κείμενο της "Δήλωσης Πολιτικής".


**Π Ι Ν Α Κ Α Σ Π Ρ Ο Ν Ο Ι Ω Ν Τ Ο Υ Ρ Ι Σ Τ Ι Κ Ω Ν Ζ Ω Ν Ω Ν**  
**Δ Η Λ Ω Σ Η Σ Π Ο Λ Ι Τ Ι Κ Η Σ**

Ζώνη	ΑΝΩΤΑΤΟΣ ΣΥΝΤΕΛΕΣΤΗΣ ΔΟΜΗΣΕΩΣ					ΑΝΩΤΑΤΟ ΠΟΣΟΣΤΟ ΚΑΛΥΨΗΣ					ΑΝΩΤΑΤΟΣ ΑΡΙΘΜΟΣ ΟΡΟΦΩΝ					ΑΝΩΤΑΤΟ ΥΨΟΣ ΣΕ ΜΕΤΡΑ				
	Ξεν.	Ο.Δ.	Τ.Χ-Τ.Ε	Υπηρ.	Κατ.	Ξεν.	Ο.Δ.	Τ.Χ-Τ.Ε	Υπηρ.Κατ.	Ξεν.	Ο.Δ.	Τ.Χ-Τ.Ε	Υπηρ.	Κατ.	Ξεν.	Ο.Δ.	Τ.Χ-Τ.Ε	Υπηρ.	Κατ.	
T1α	0.50	-	-	-	0.20	0.25	-	-	-	0.20	3	-	-	-	2	13.10	-	-	-	8.30
T1β	0.50	0.45	-	-	0.45	0.25	0.25	-	-	0.25	3	2	-	-	2	13.10	8.30	-	-	8.30
T1γ	0.50	-	0.45	-	0.20	0.25	-	0.25	-	0.20	3	-	2	-	2	13.10	-	8.30	-	8.30
T1δ	0.50	-	0.45	-	0.30	0.25	-	0.25	-	0.20	3	-	2	-	2	13.10	-	8.30	-	8.30
T2α	0.45	-	0.40	-	0.20	0.20	-	0.20	-	0.20	3	-	2	-	2	13.10	-	8.30	-	8.30
T2β	0.40	-	0.35	-	0.20	0.20	-	0.20	-	0.20	3	-	2	-	2	13.10	-	8.30	-	8.30
T2γ	0.35	-	0.25	-	0.20	0.20	-	0.20	-	0.20	3	-	2	-	2	13.10	-	8.30	-	8.30
T3α	0.30	-	0.25	-	0.15	0.20	-	0.20	-	0.15	3	-	2	-	2	13.10	-	8.30	-	8.30
T3β	0.30	-	0.25	-	0.20	0.20	-	0.20	-	0.20	3	-	2	-	2	13.10	-	8.30	-	8.30
T3γ	0.25	-	0.20	-	0.20	0.20	-	0.20	-	0.20	3	-	2	-	2	13.10	-	8.30	-	8.30
T4	0.20	-	0.20	-	0.15	0.15	-	0.15	-	0.15	3	-	2	-	2	13.10	-	8.30	-	8.30
T5	-	-	0.20	-	0.15	-	-	0.15	-	0.15	-	-	2	-	2	-	-	8.30	-	8.30
T1ε	0.50	-	0.45	0.30	0.30	0.25	-	0.25	0.20	0.20	3	-	2	2	2	13.10	-	8.30	8.30	8.30
T2ε	0.45	-	0.40	0.30	0.30	0.20	-	0.20	0.20	0.20	3	-	2	2	2	13.10	-	8.30	8.30	8.30
T3ε	0.40	-	0.35	0.30	0.30	0.20	-	0.20	0.20	0.20	3	-	2	2	2	13.10	-	8.30	8.30	8.30
T4ε	0.20	-	-	0.20	0.20	0.15	-	-	0.15	0.15	3	-	-	2	2	13.10	-	-	8.30	8.30
T5ε	-	-	-	0.15	0.15	-	-	-	0.15	0.15	-	-	-	2	2	-	-	-	8.30	8.30

Ξεν. = Ξενοδοχεία  
Τ.Χ. = Τουριστικά Χωριά  
Υπηρ. = Υπηρεσίες

Ο.Δ. = Οργανωμένα Διαμερίσματα  
Τ.Ε. = Τουριστικές Εγκαταστάσεις  
Κατ. = Κατοικίες

**Σημείωση:** Για τις πιο πάνω ζώνες ισχύουν επιπρόσθετα οι πρόνοιες που καθορίζονται στο κείμενο της "Δήλωσης Πολιτικής".

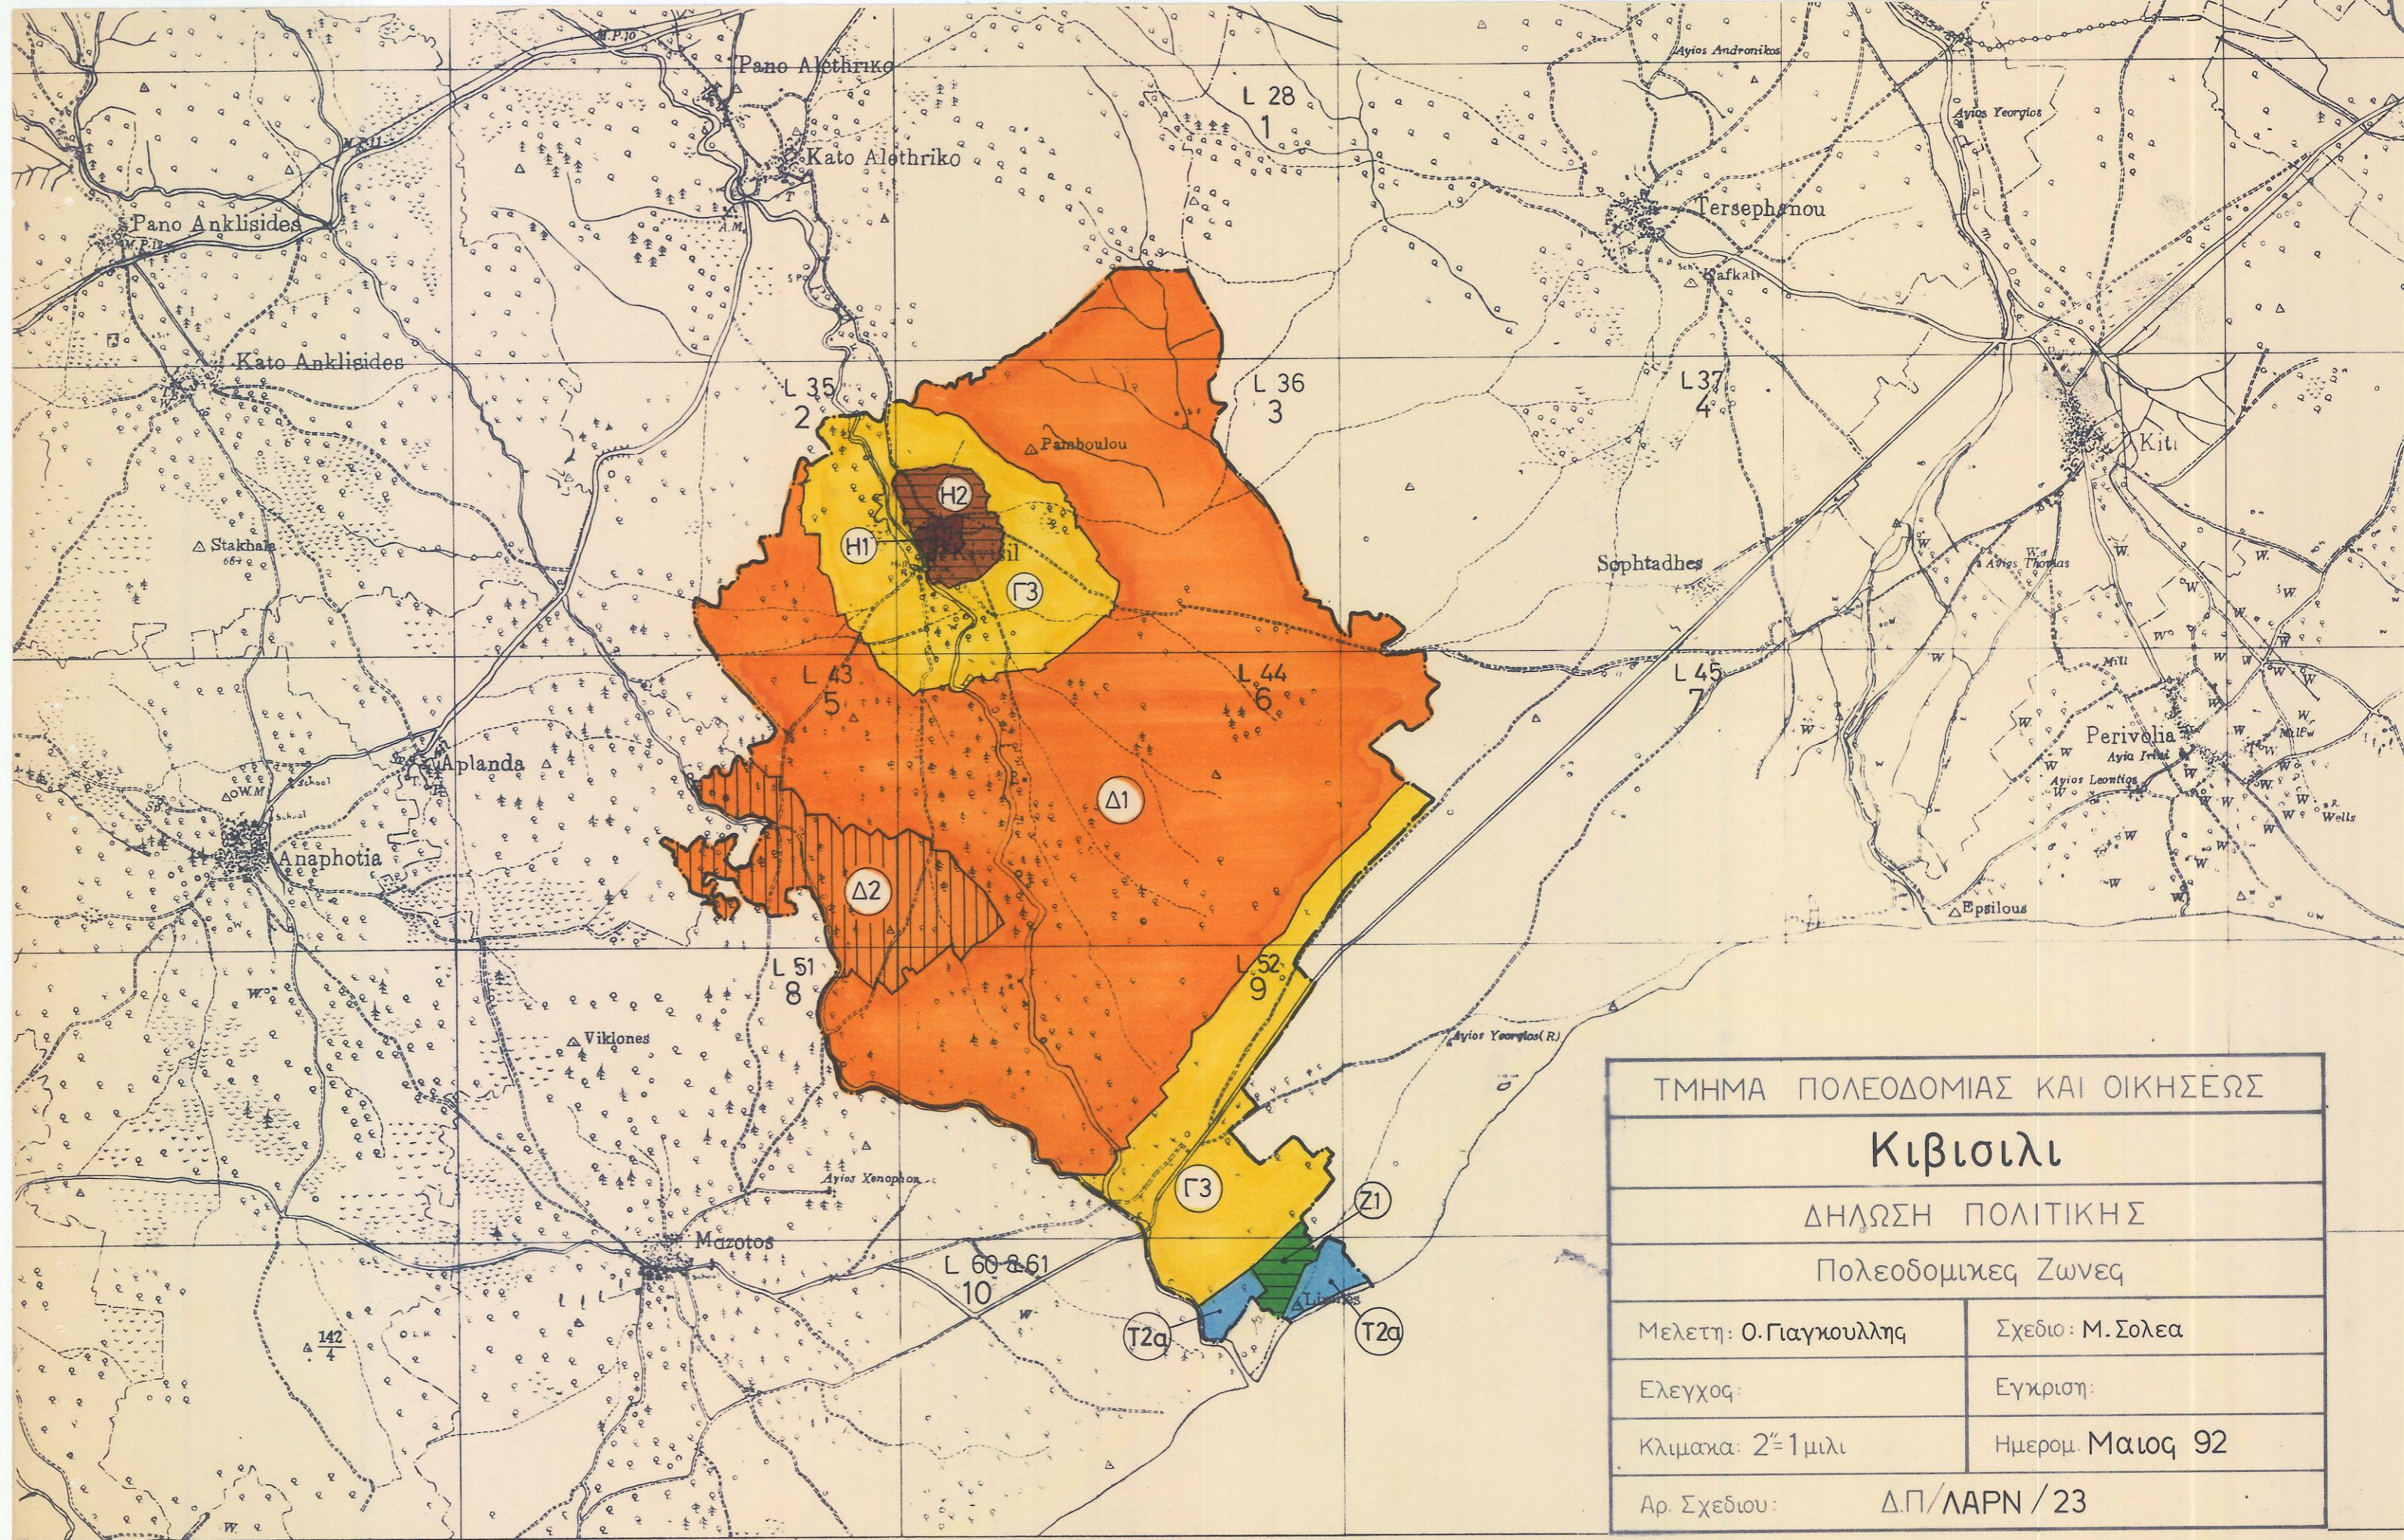

ΤΜΗΜΑ ΠΟΛΕΟΔΟΜΙΑΣ ΚΑΙ ΟΙΚΗΣΕΩΣ	
<b>Κιβισιλι</b>	
ΔΗΛΩΣΗ ΠΟΛΙΤΙΚΗΣ	
Πολεοδομικές Ζώνες	
Μελέτη: Ο.Γιαγκουλλη	Σχέδιο: Μ.Σολεα
Ελεγχος:	Εγκριση:
Κλίμακα: 2"=1μίλι	Ημερομ. Μαιος 92
Αρ. Σχεδίου:	Δ.Π./ΛΑΡΝ/23

Diagram showing a 2 inch sheet with the 1:5000 and 1:2500 Plan lines in Position

1	2	3	4	5	6	7	8
9	10	11	12	13	14	15	16
17	18	19	20	21	22	23	24
25	26	27	28	29	30	31	32

Scale 2 Inches to One Mile

Nos. of the adjoining Sheets


40
49 50

Sheets  
Qu  
Li




Surveyed by Dept. of Lands & Surveys, 1916  
 State Copyright Reserved  
 Revised from D.L.O. plans, 1978, 1980, 1991

Scale 1 : 5000

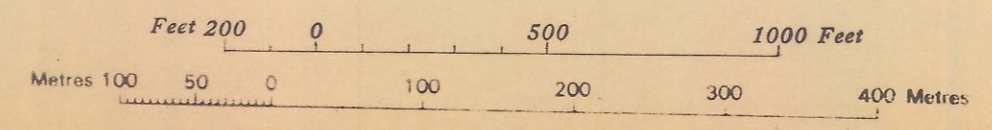


ALETHRIKO VILLAGE

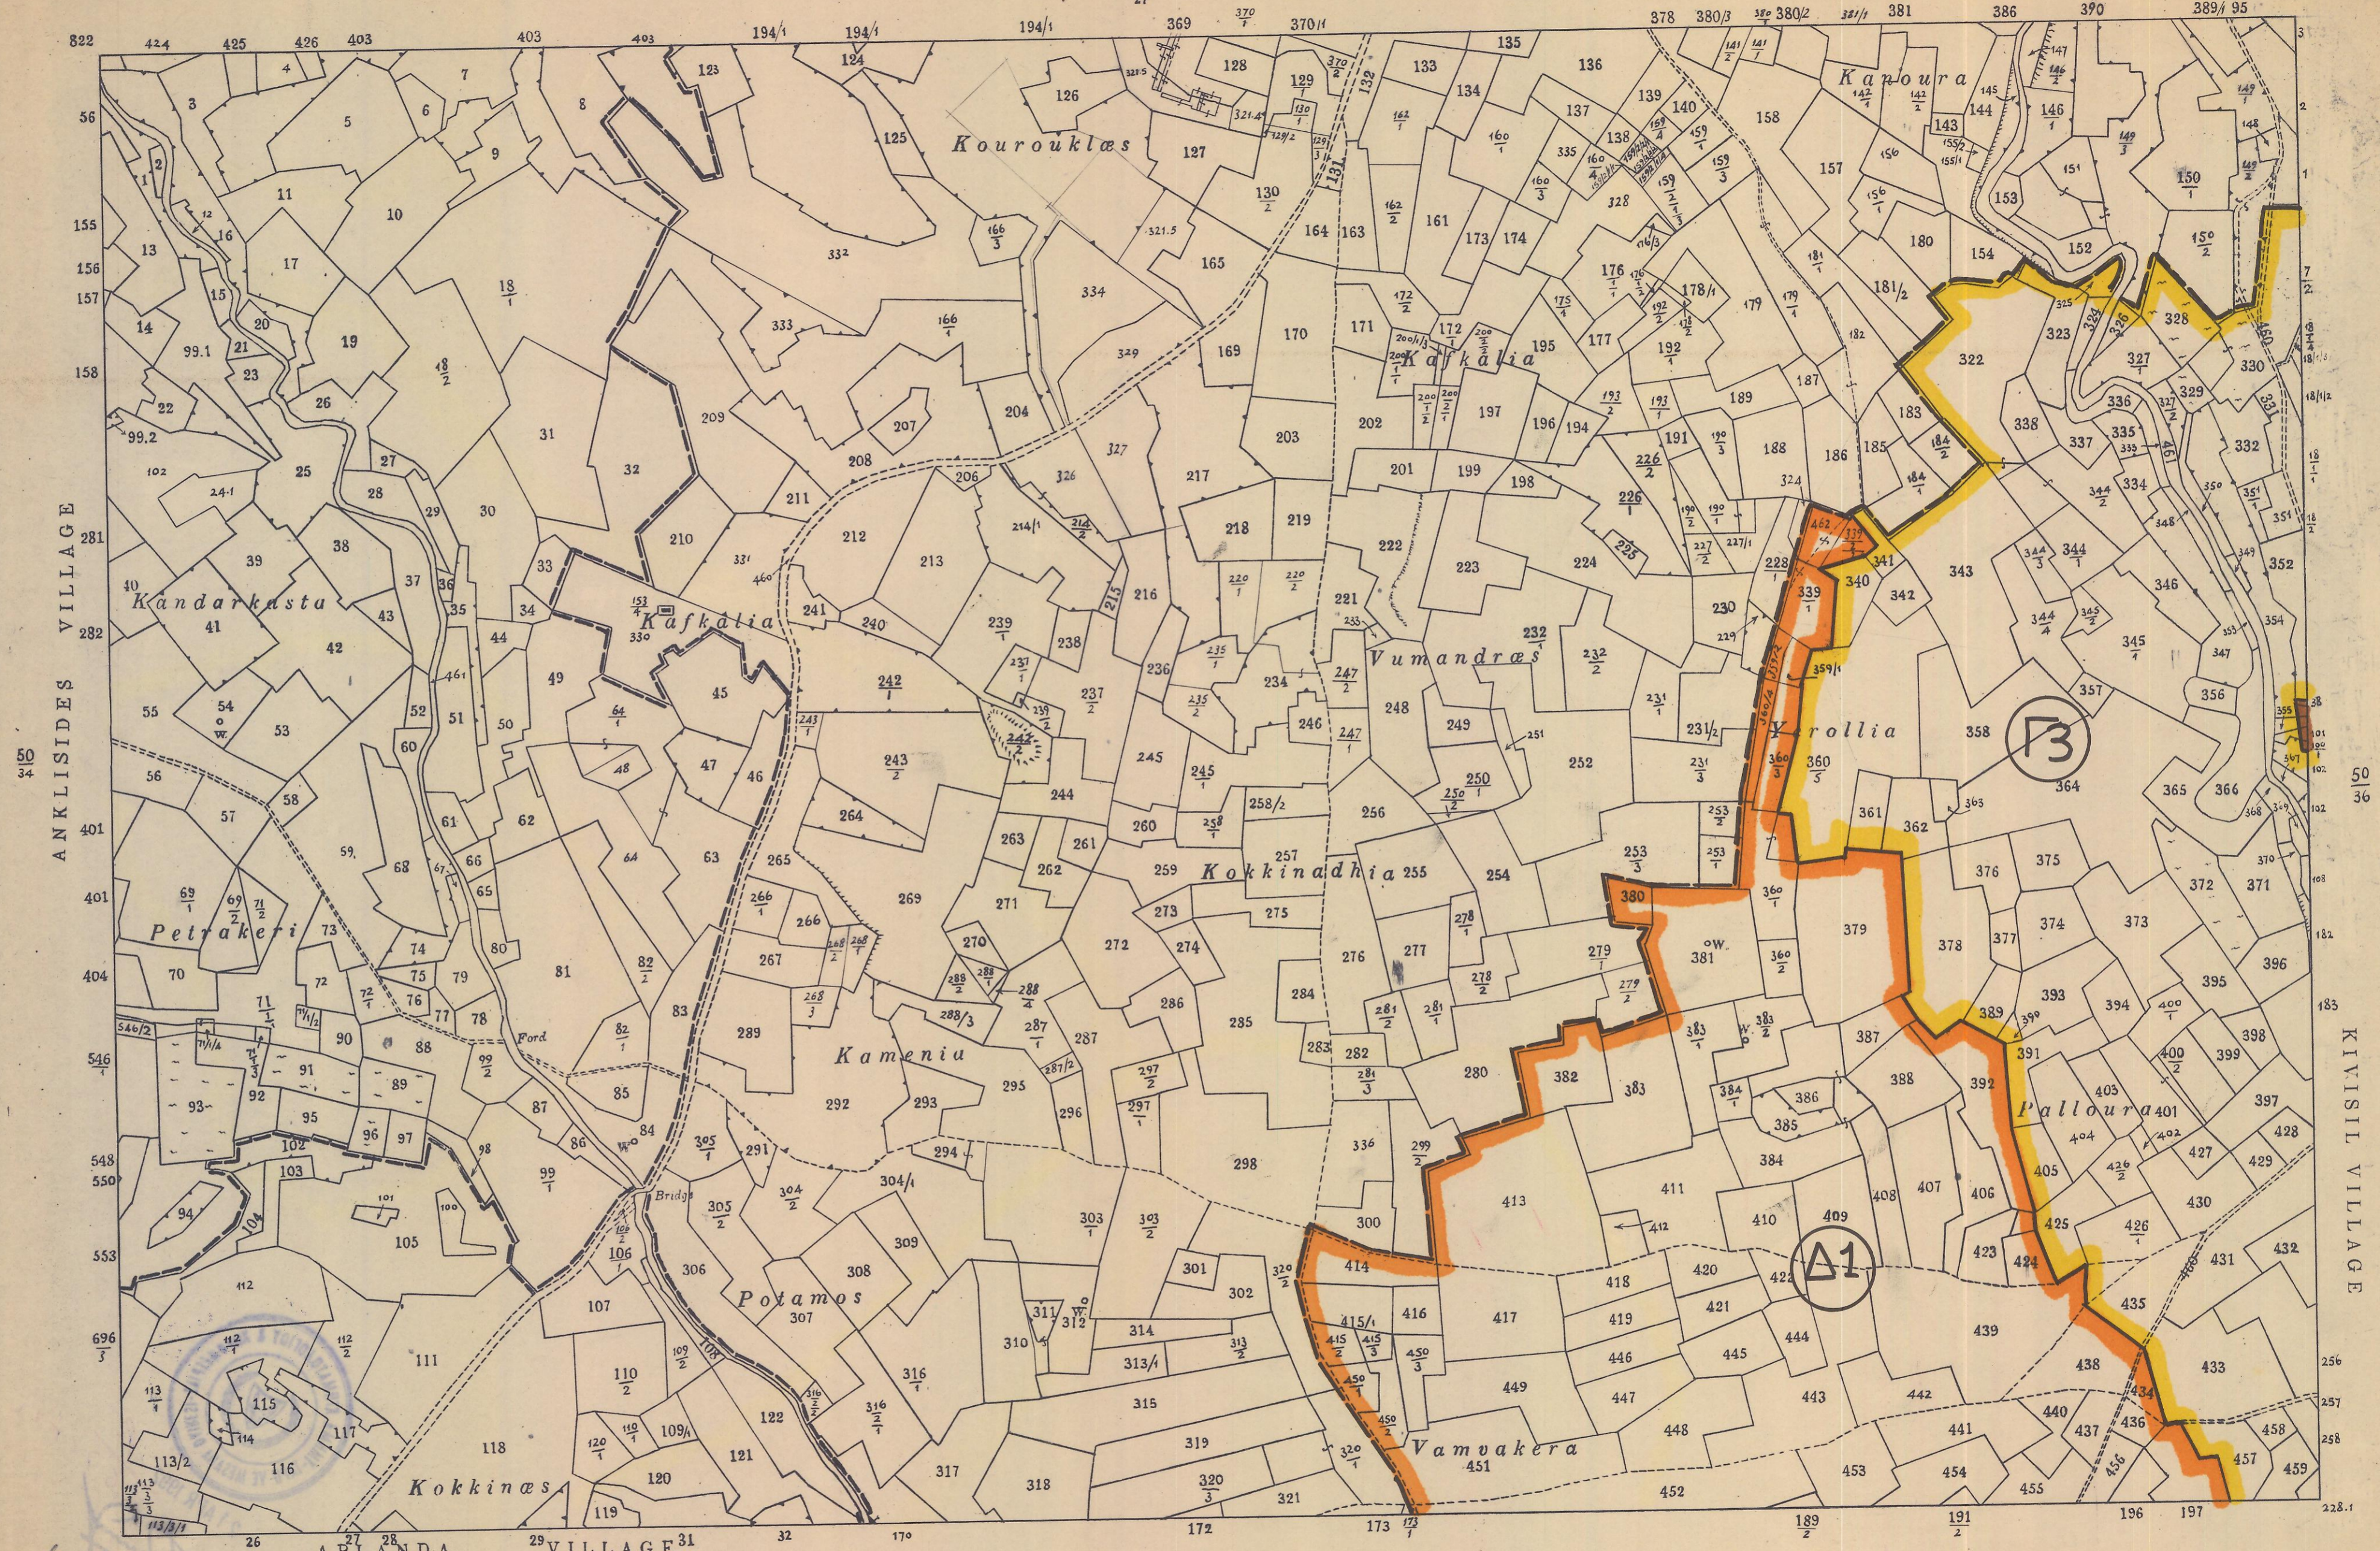

*Checked by*  
*Plotter*  
*4/5/66*


Surveyed by Dept. of Lands & Surveys, 1916  
 State Copyright Reserved  
 Revised from D.L.O. plans, 1980, 1986, 1991

Scale 1:5000

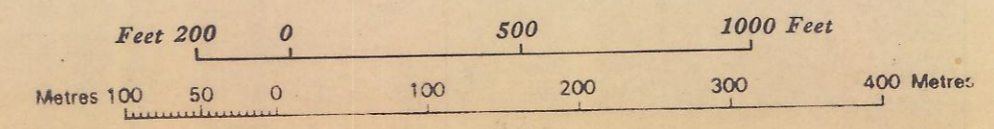


ALETHRIKO VILLAGE

L.28.

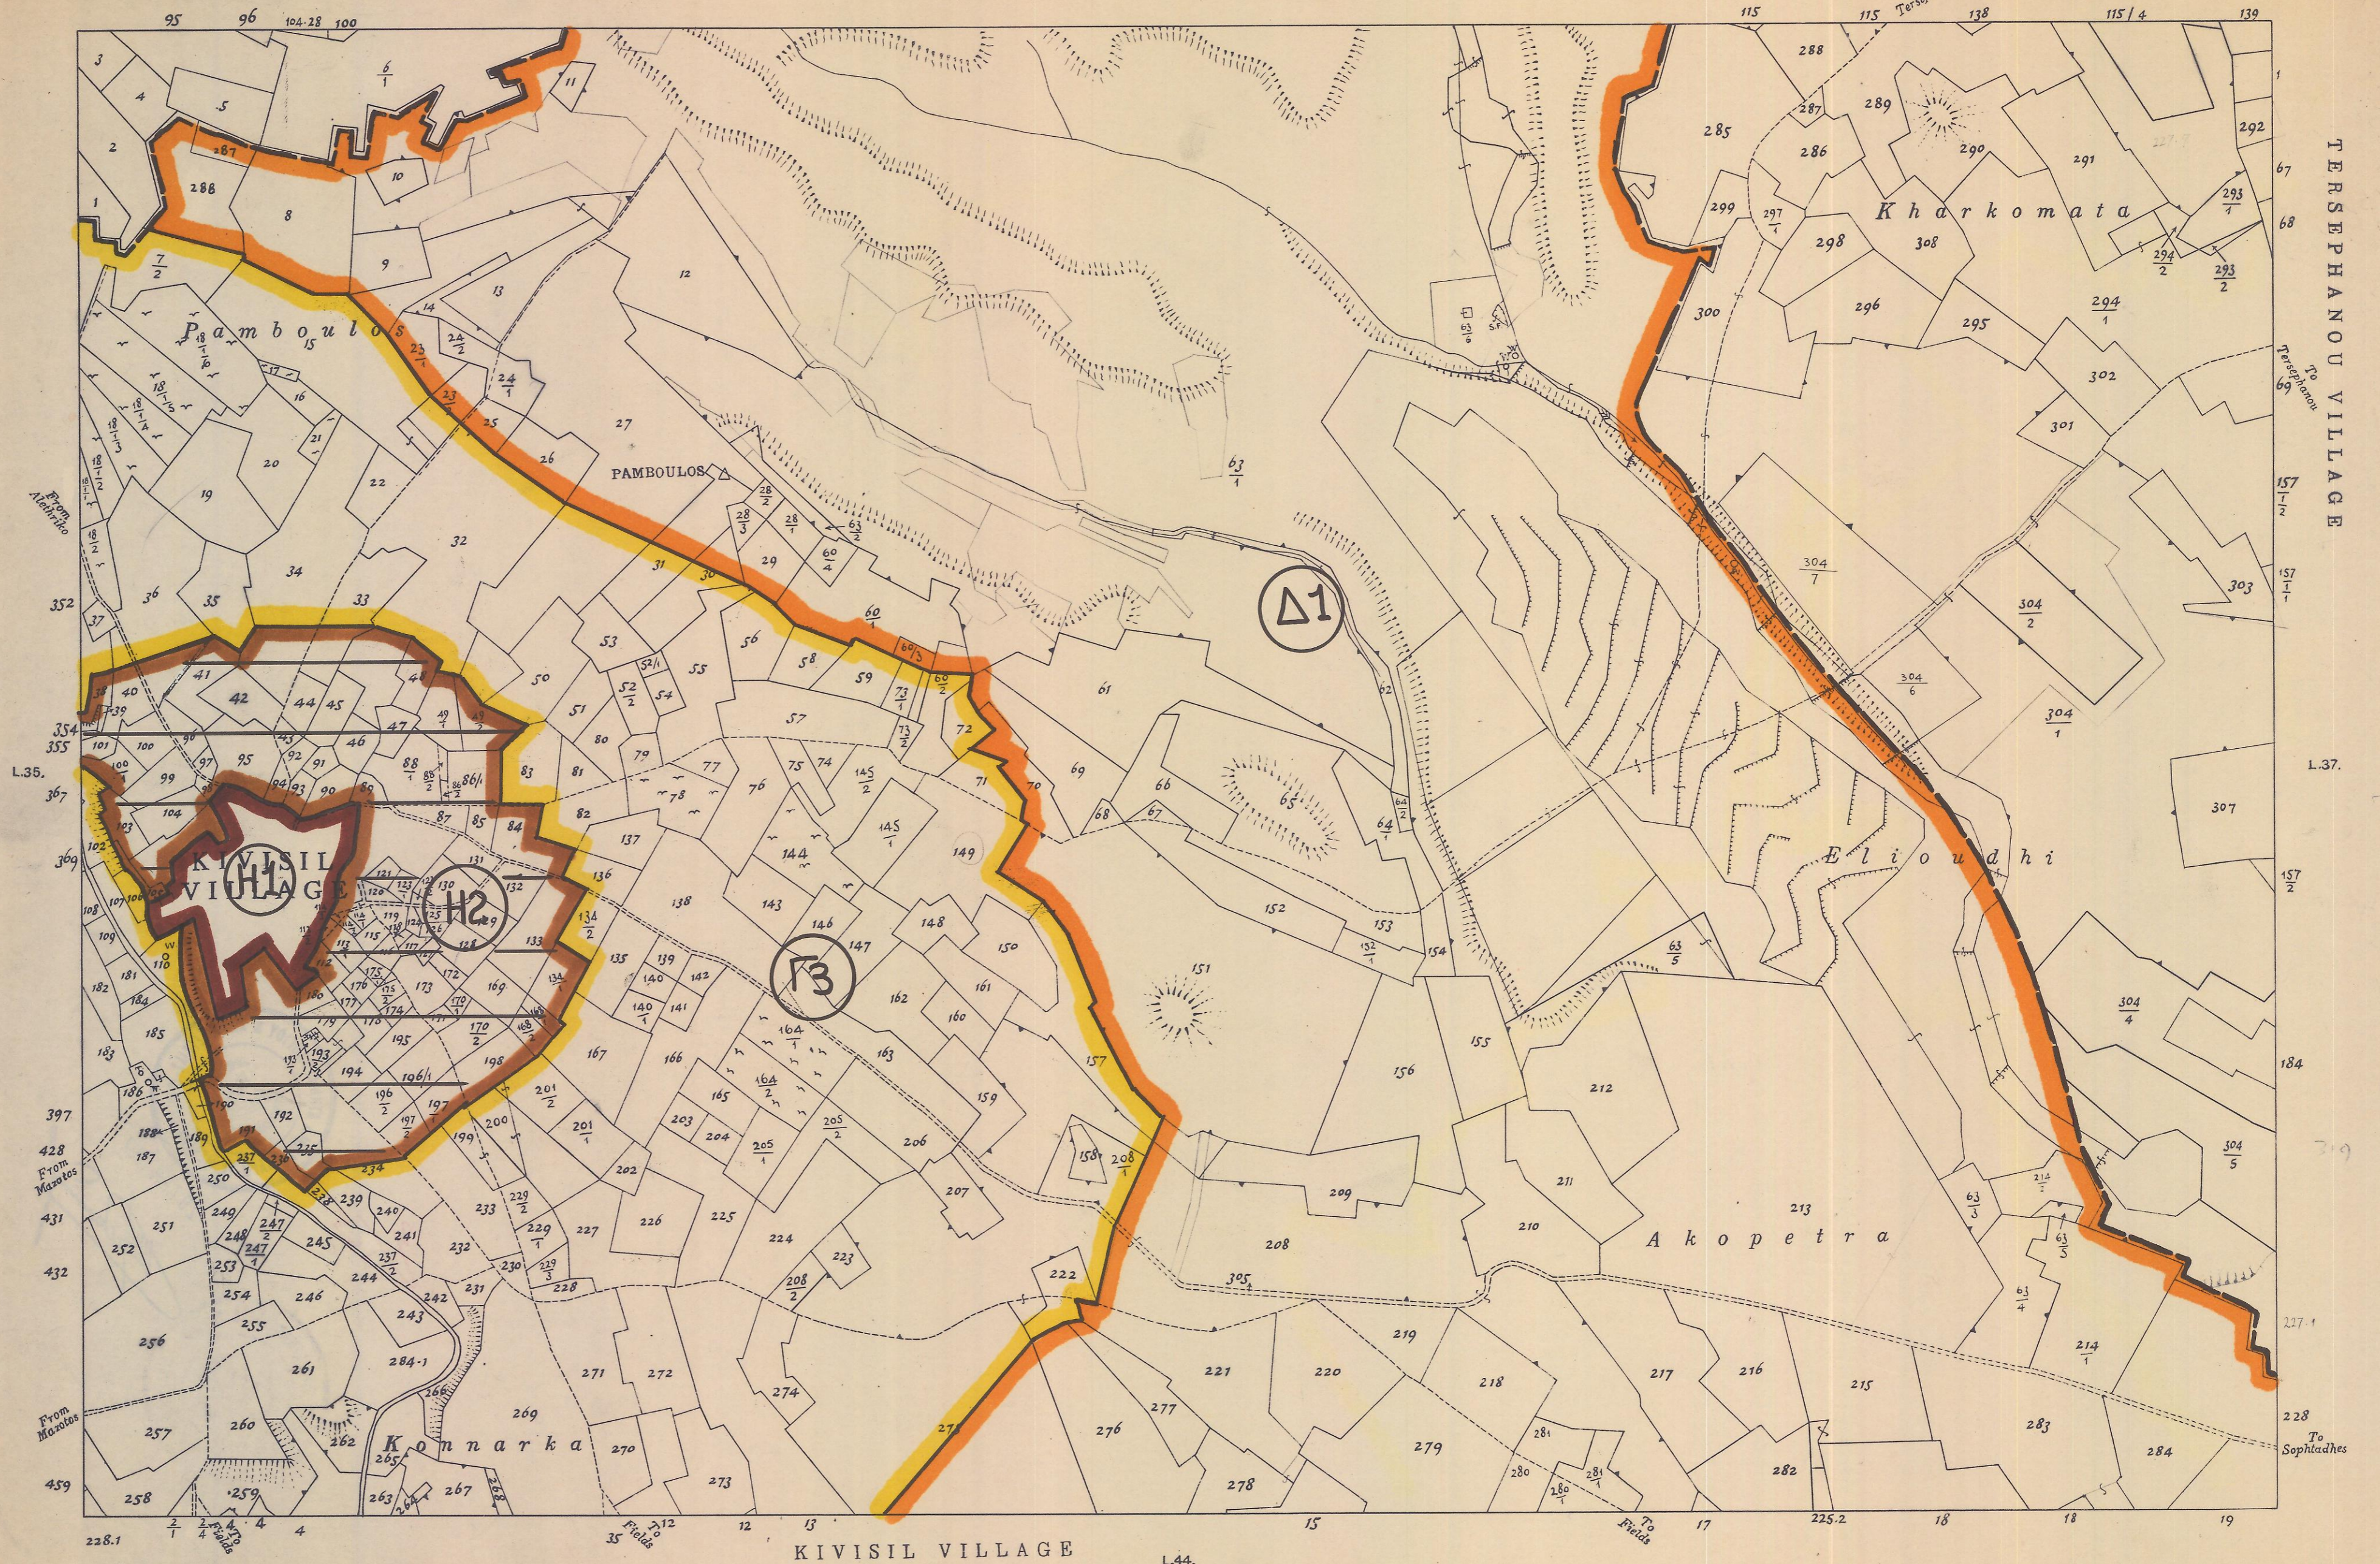

Surveyed by Dept. of Lands & Surveys, 1916  
 State Copyright Reserved  
 Revised from D.L.O. plans, 1978, 1986, 1991


Scale 1 : 5000

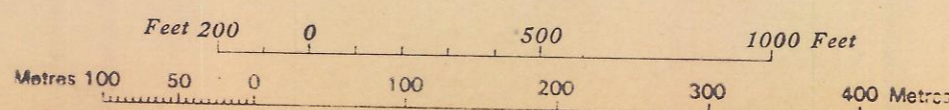

# KIVISIL


E1  
4

### REFERENCES

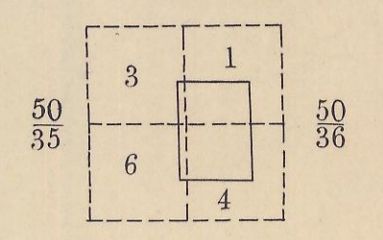


Surveyed by Dept. of Lands & Surveys  
 All Rights Reserved  
 Derived from D.L.O. plans, 1978, 1985

Scale 1:1250

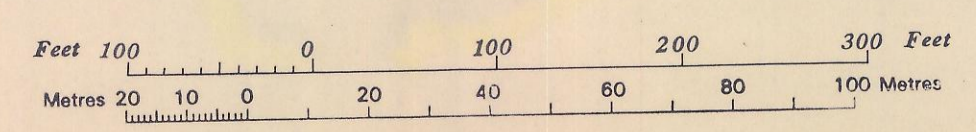


TERSEPHANOU VILLAGE

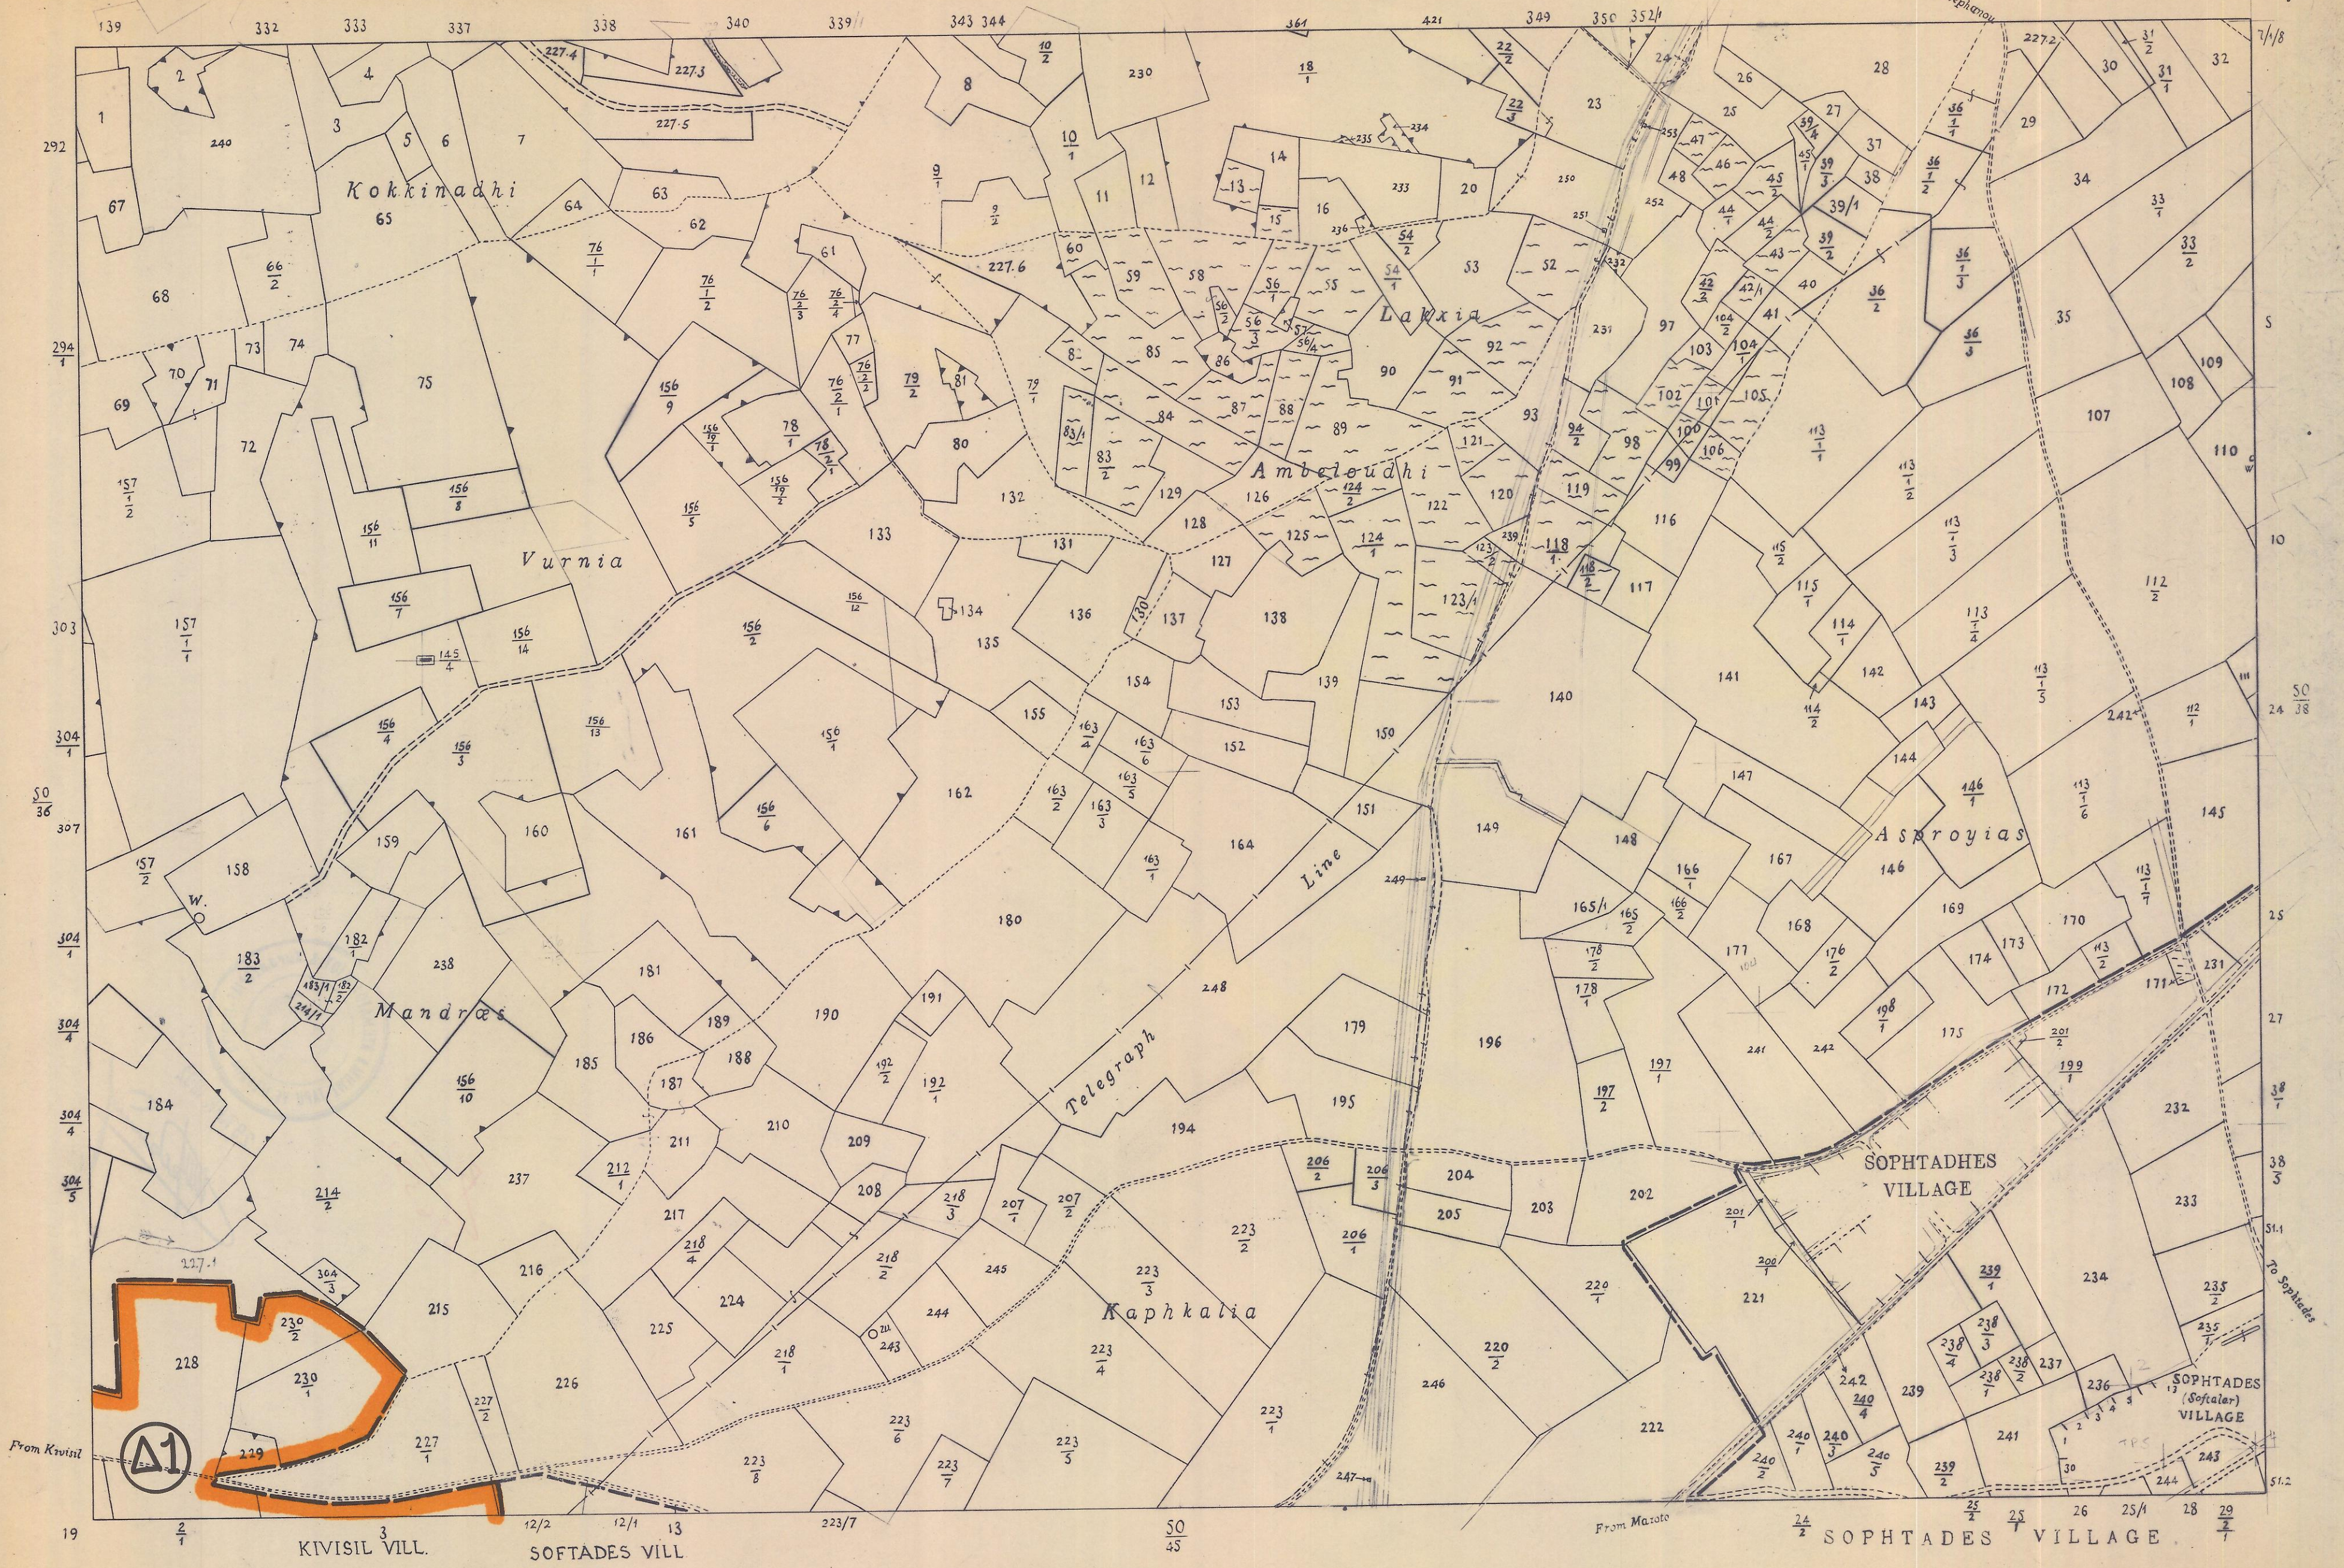


Surveyed by Dept. of Lands & Surveys, 1916  
 State Copyright Reserved  
 Revised from D.L.O. plans 1975, 1980, 1991

Scale 1 : 5000

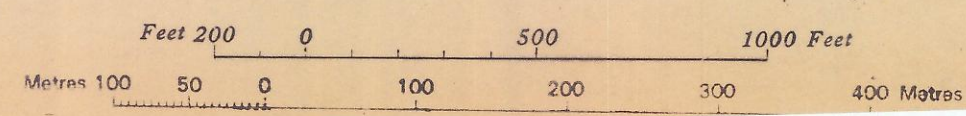




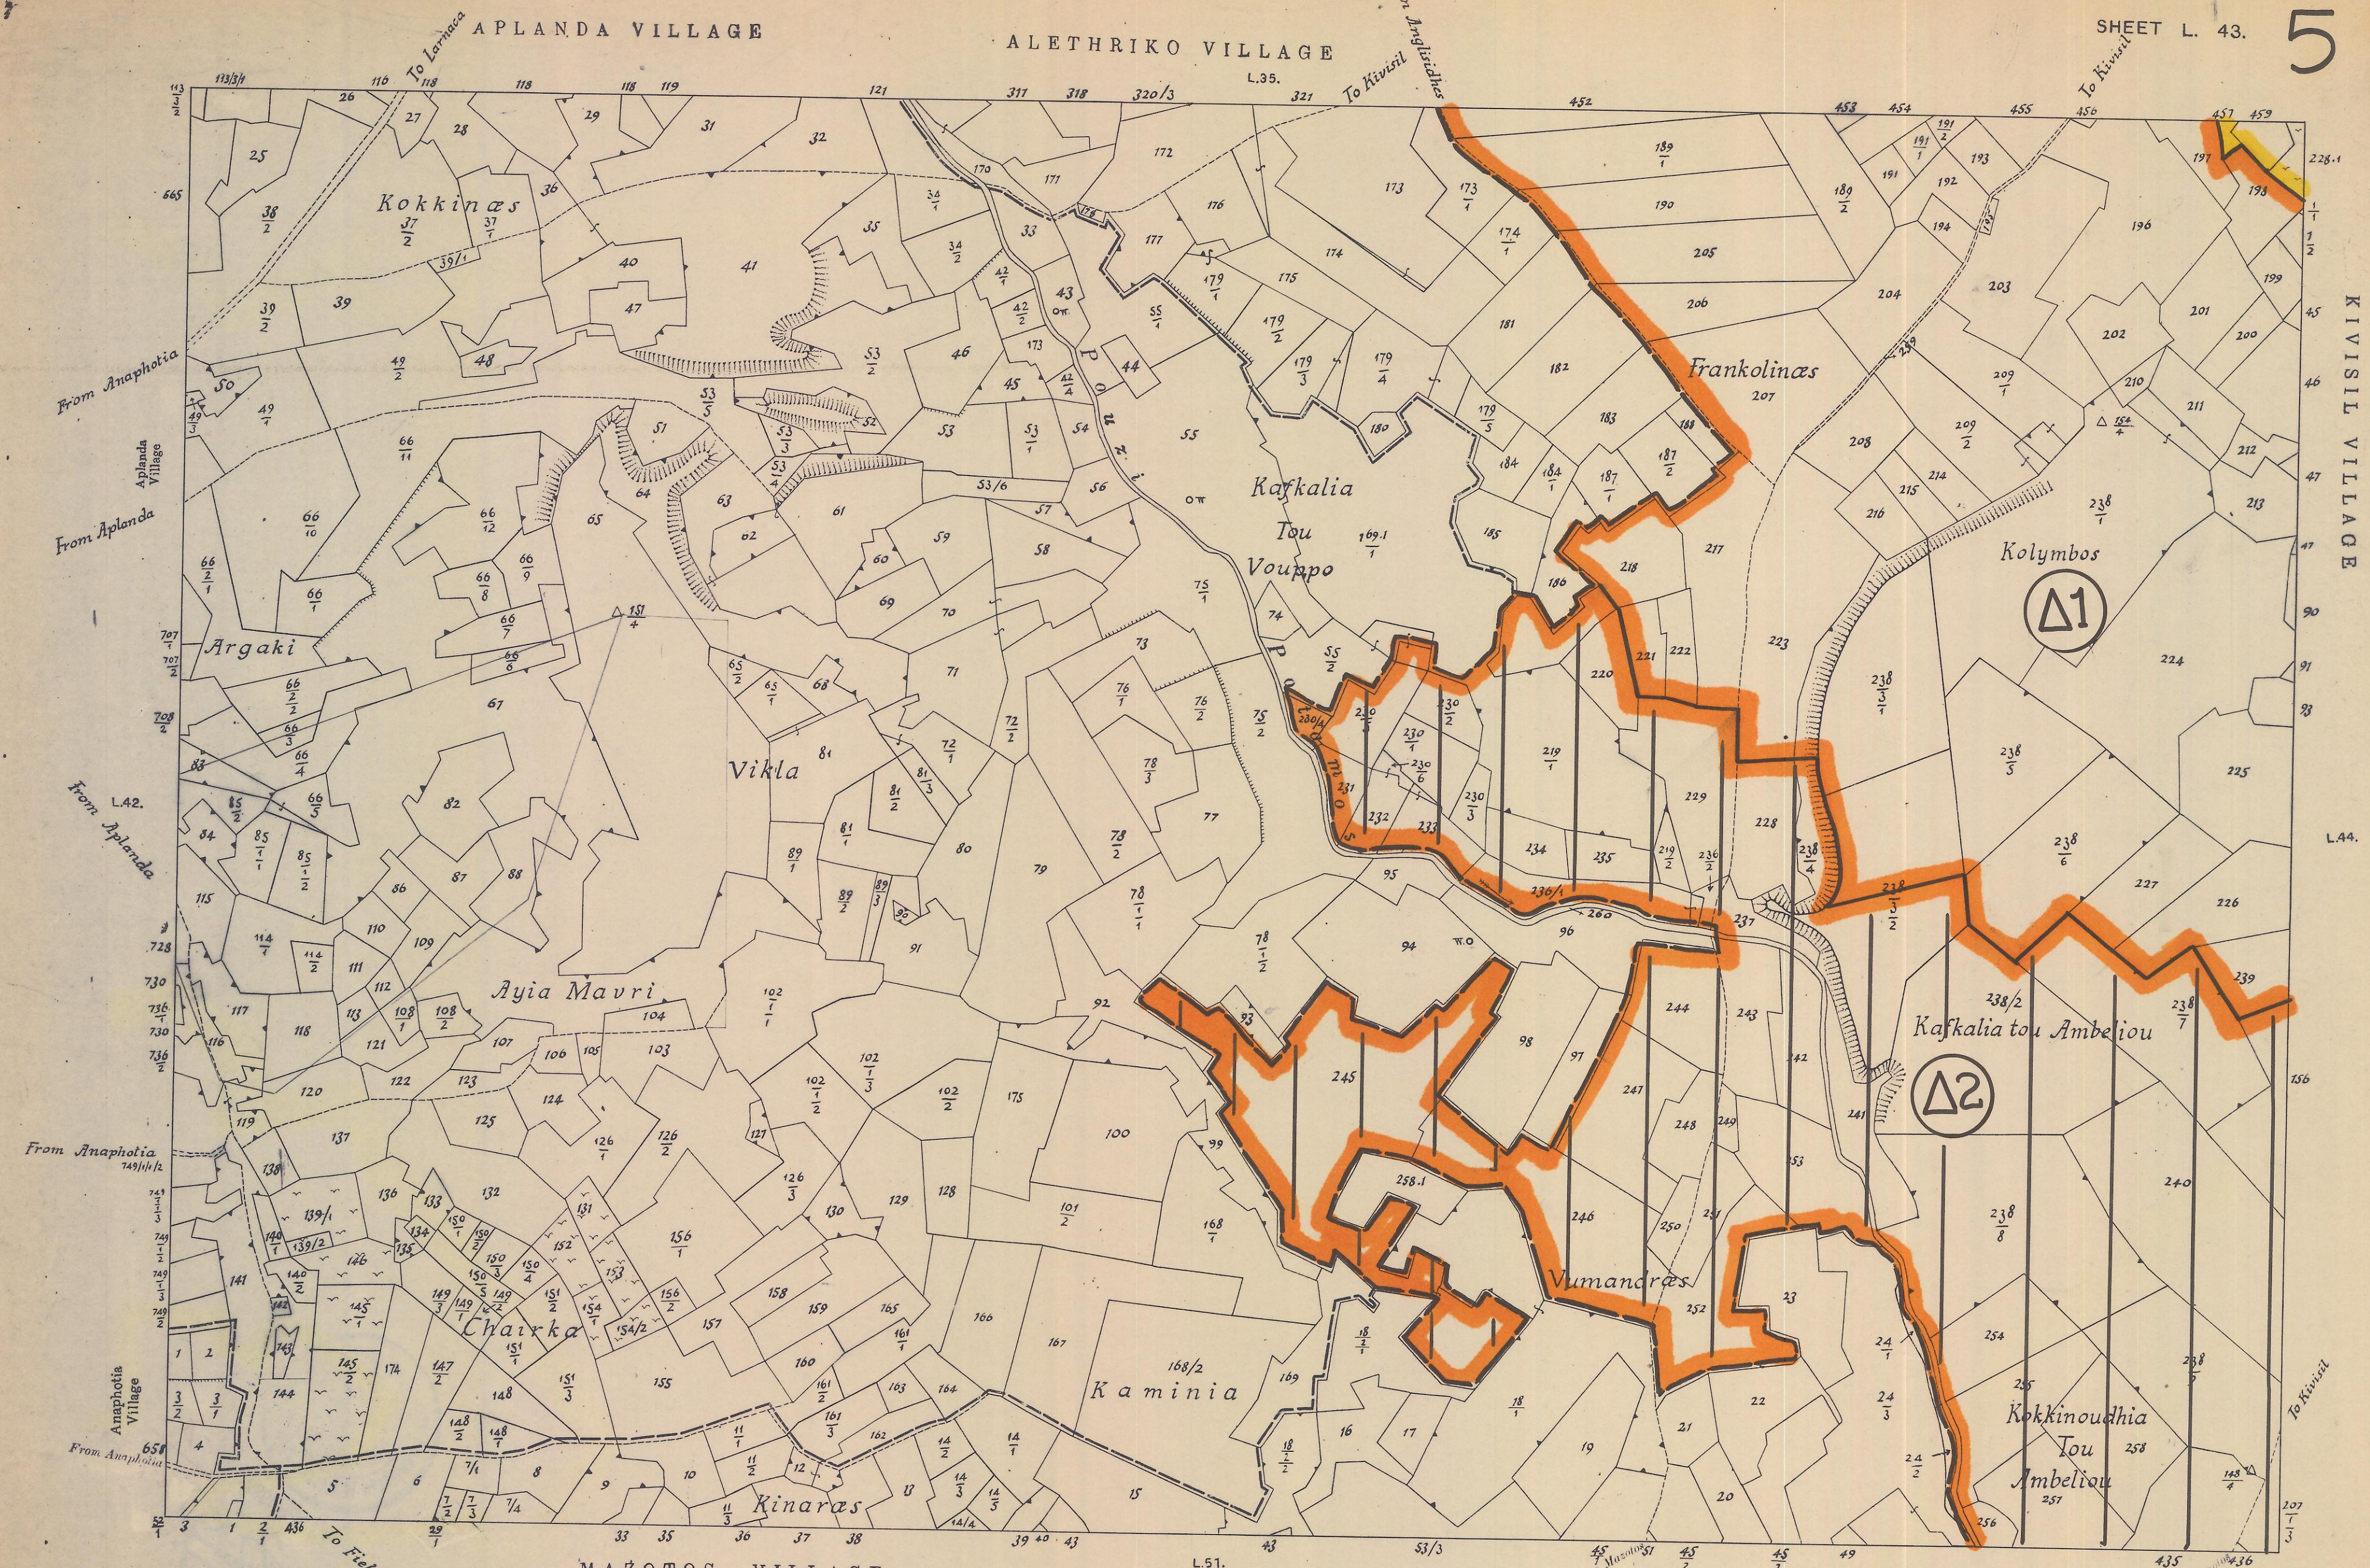


Surveyed by Dept. of Lands & Surveys, 1916  
 State Copyright Reserved  
 Revised from D.L.O. plans, 1980, 1986, 1991

Scale 1 : 5000

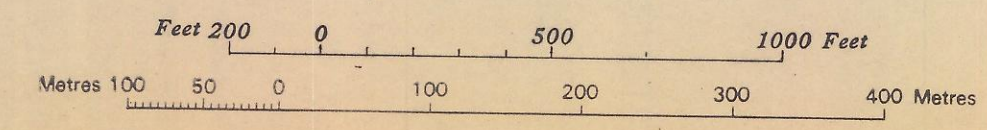


KIVISIL VILLAGE

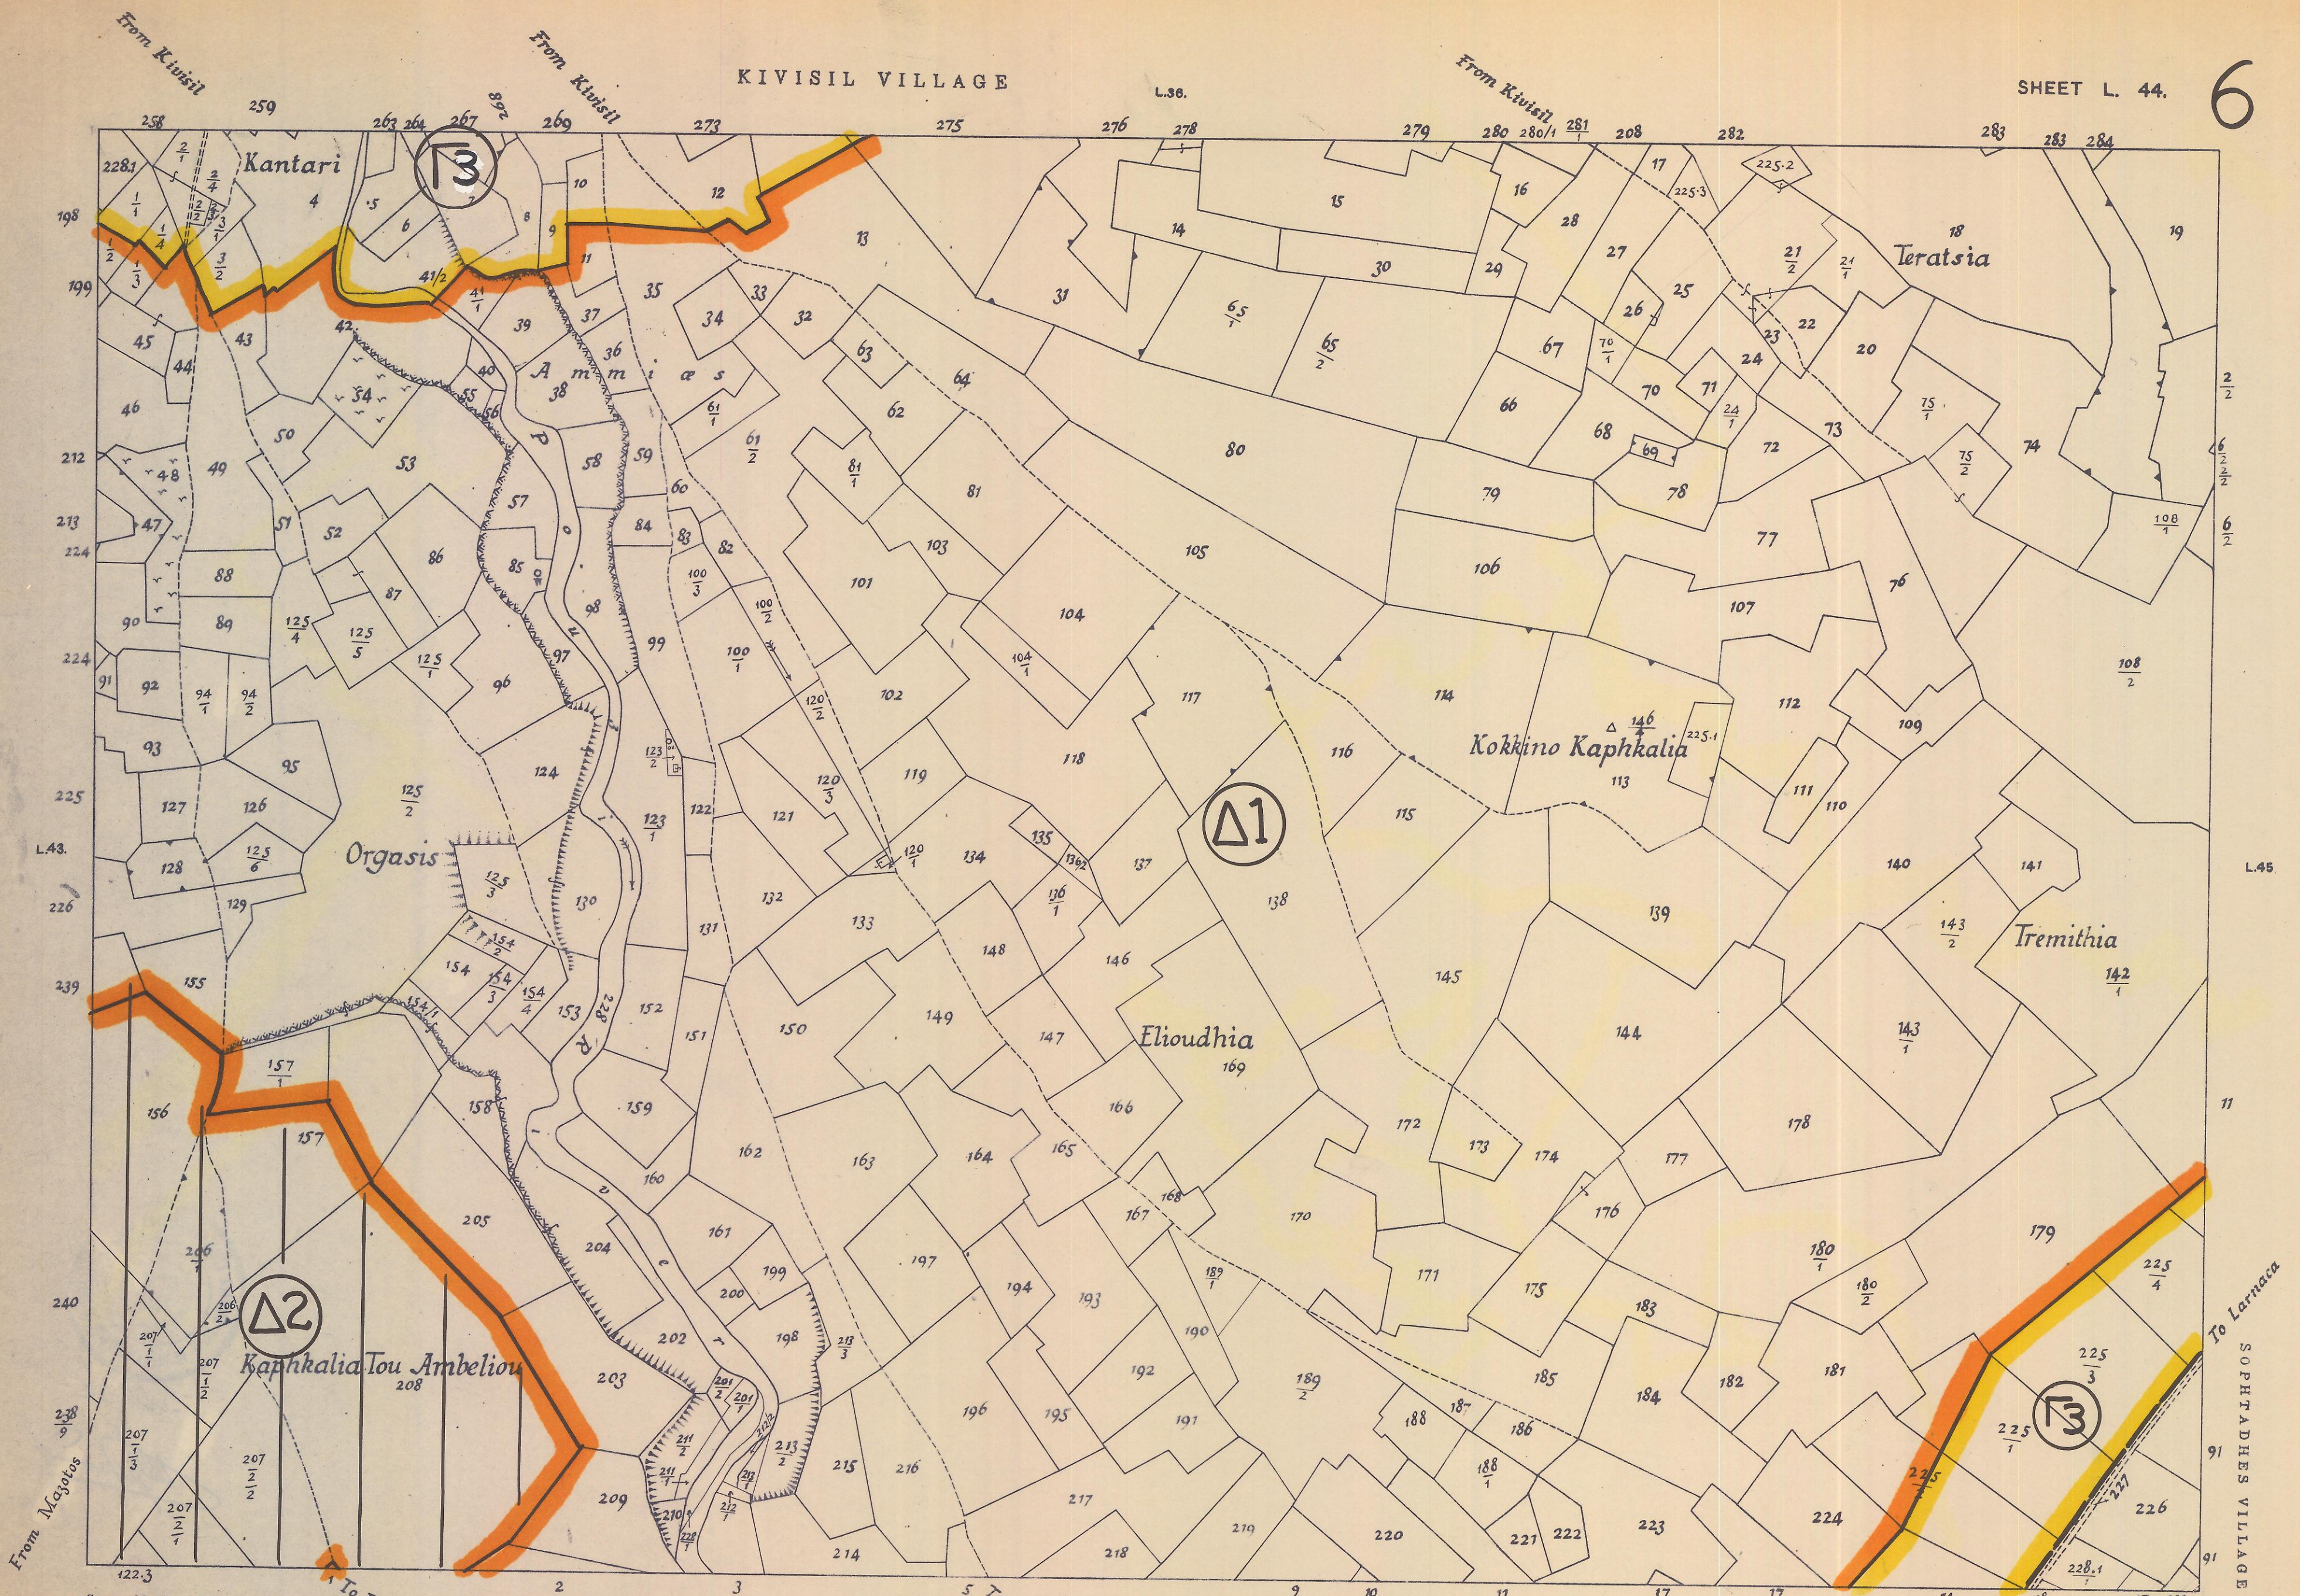


Surveyed by Dept. of Lands & Surveys, 1916  
 State Copyright Reserved  
 Revised from D.L.O. plans. 1980, 1986, 1991

Checked by  
 [Signature]

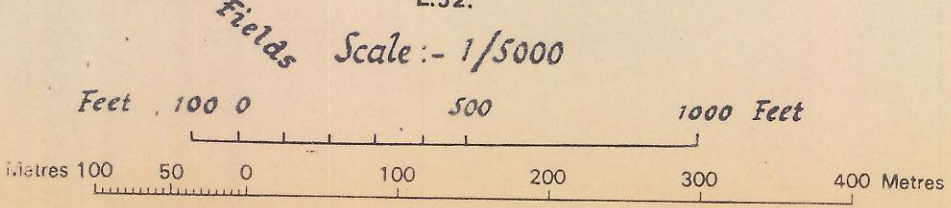


TERSEPHANOU VILLAGE

SHEET L PLAN 45

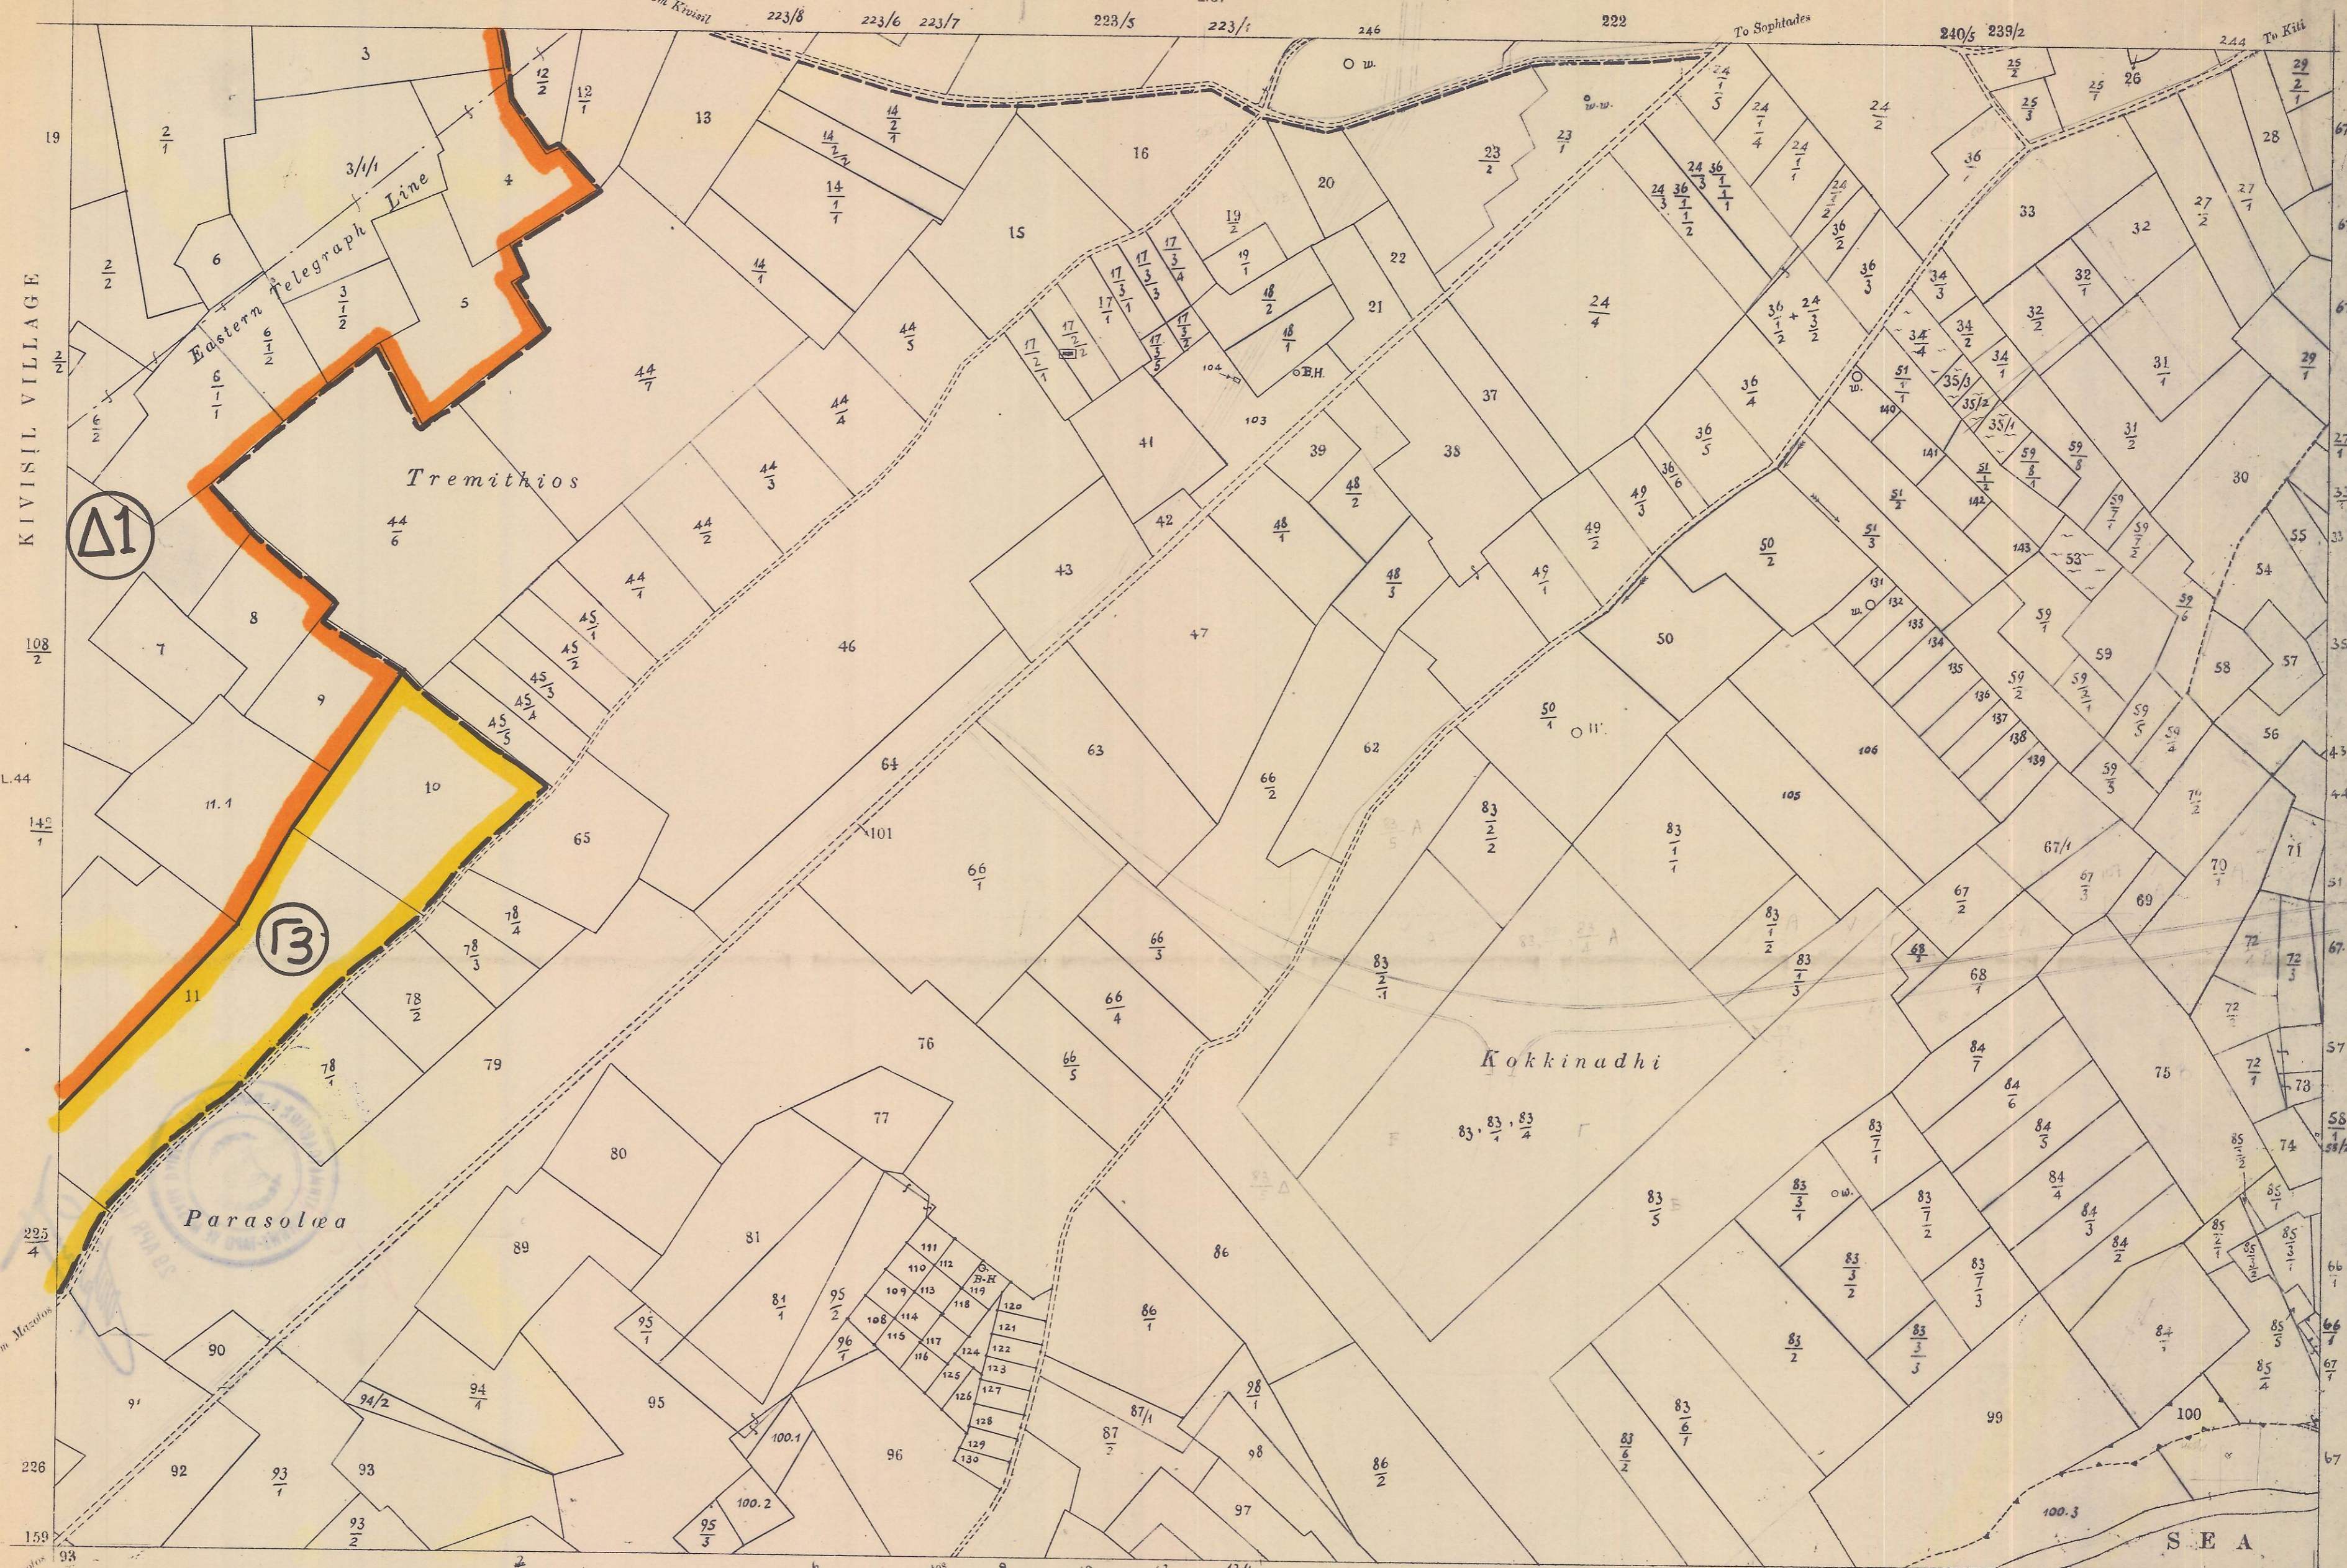


Surveyed by Dept. of Lands & Surveys, 1916  
 State Copyright Reserved  
 Revised from D.L.O. plans, 1980, 1986, 1991

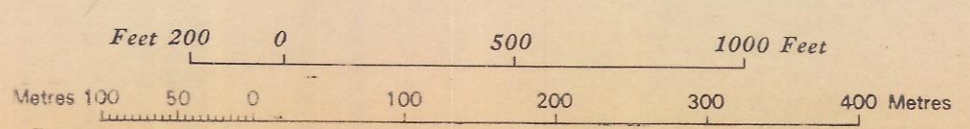


*Revised by*  
*1965*


MAZOTOS VILLAGE

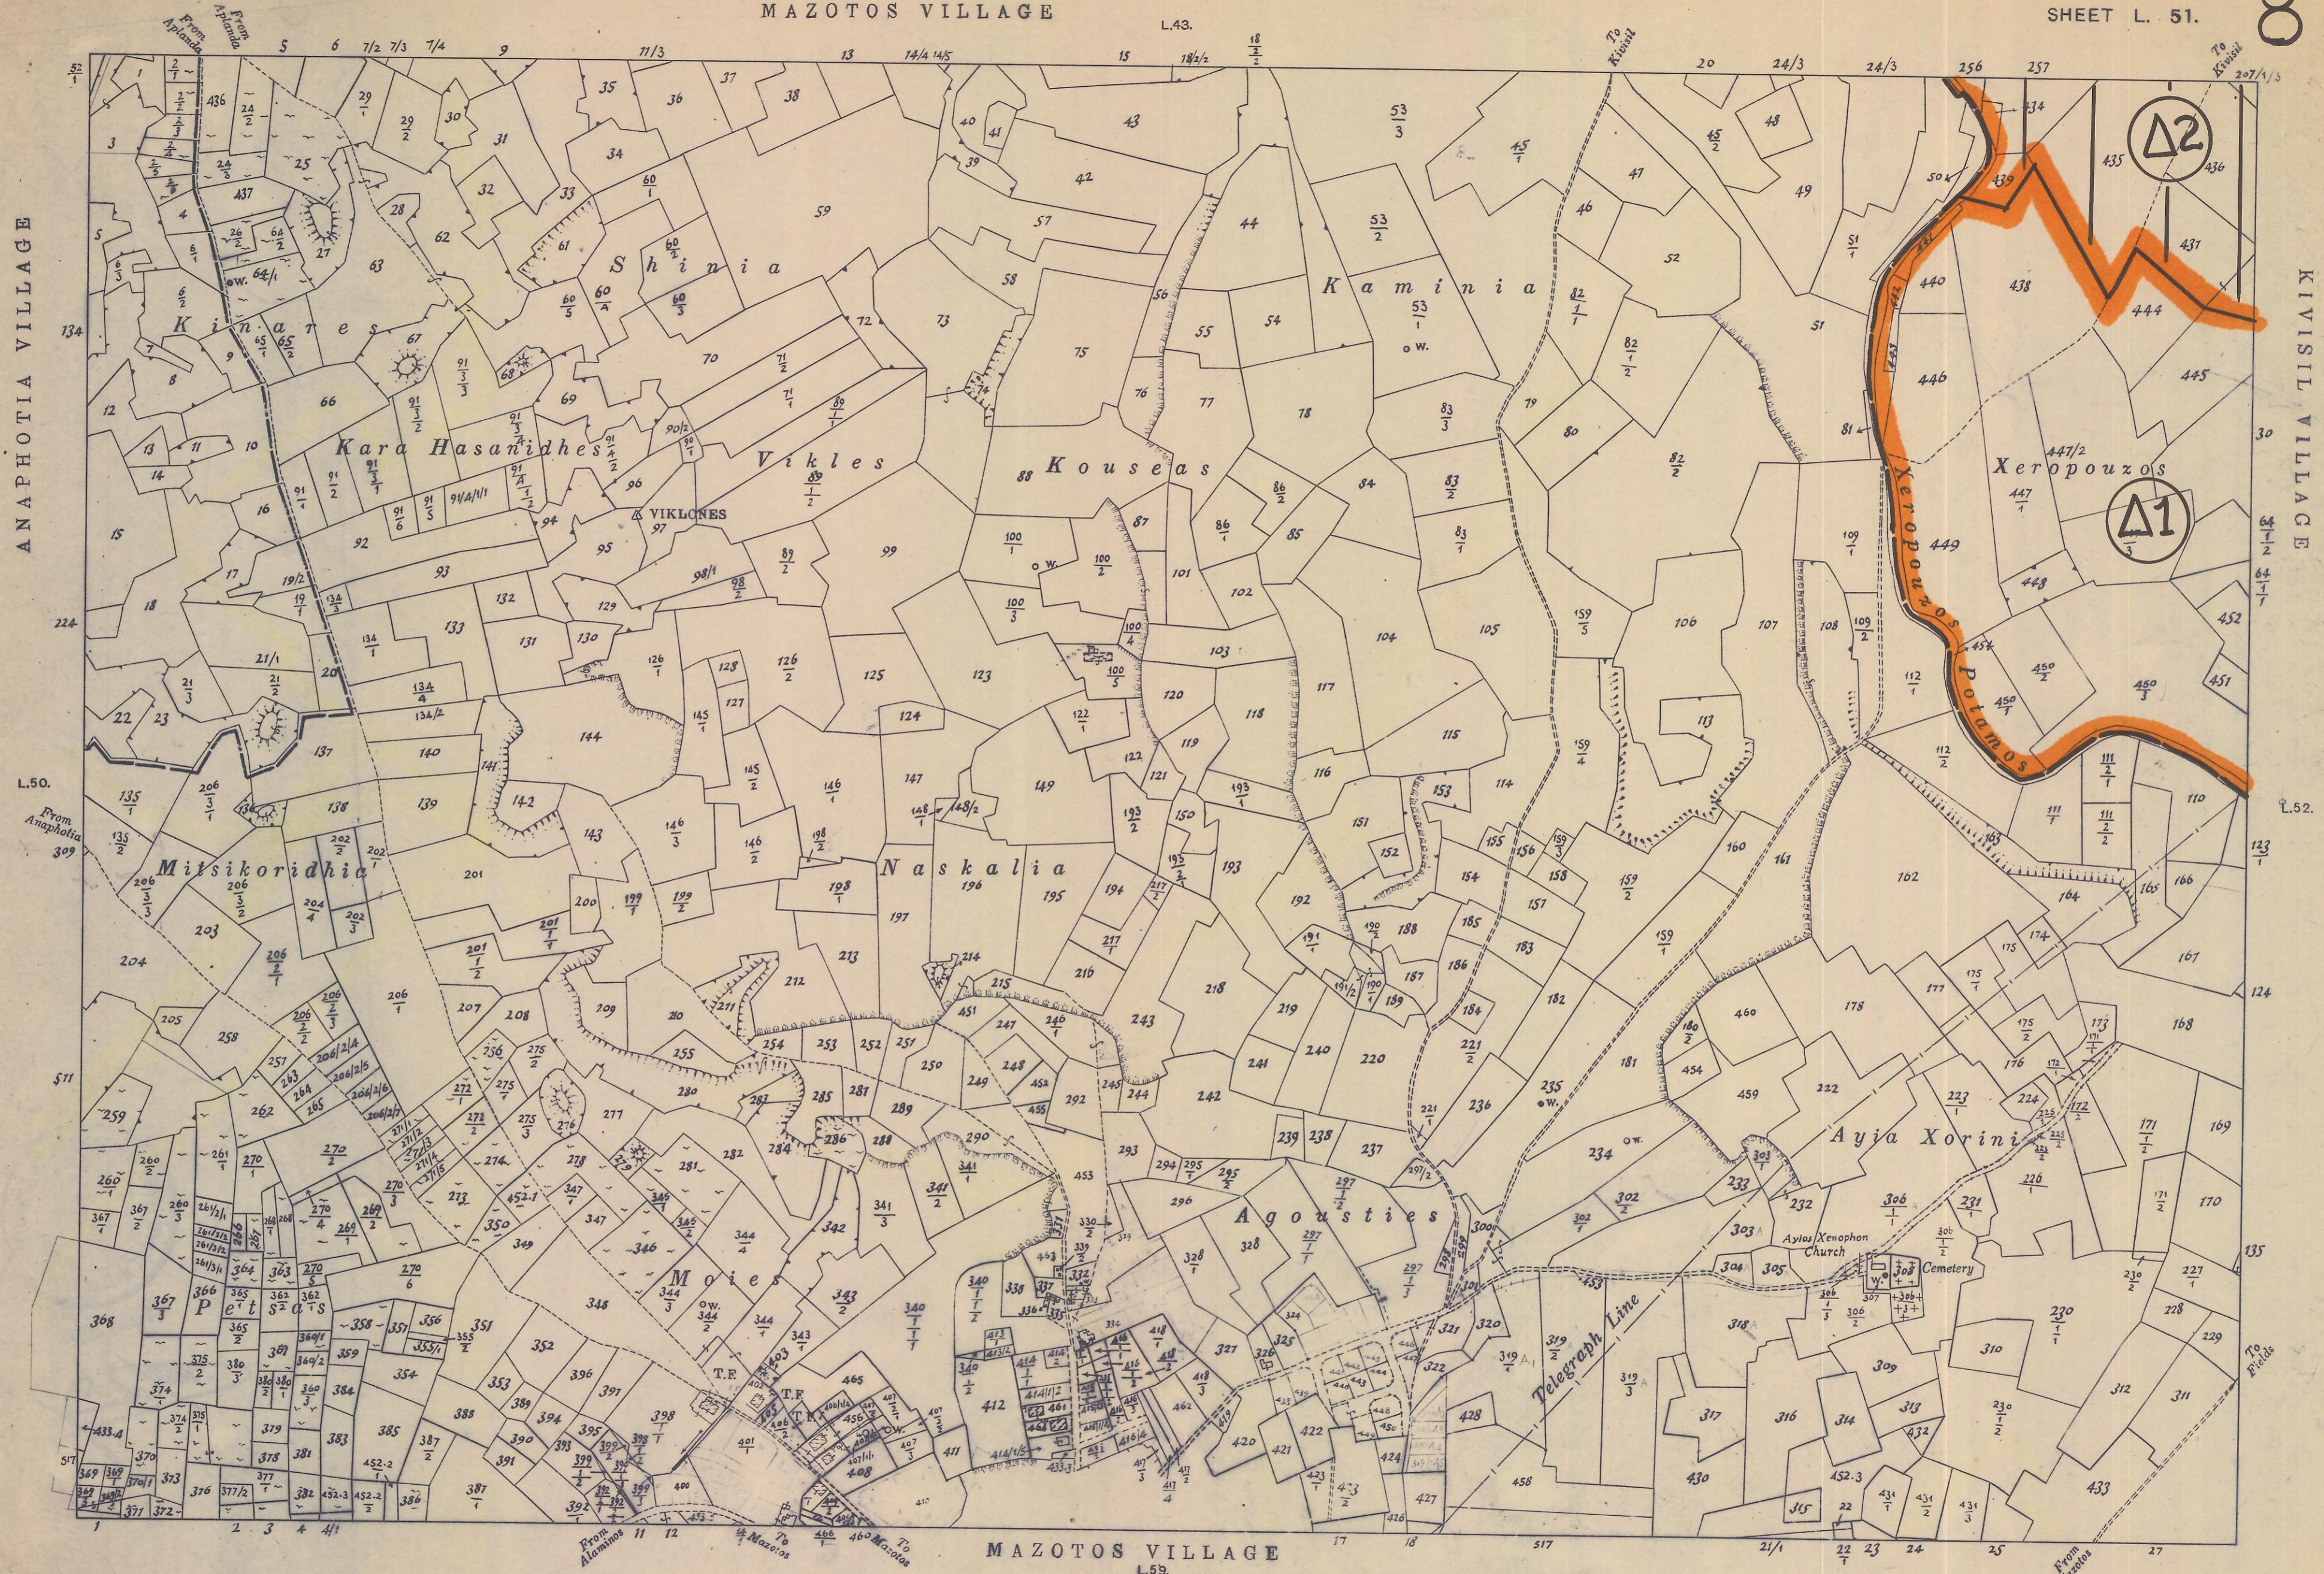

Surveyed by Dept. of Lands & Surveys, 1916  
 State Copyright Reserved  
 Revised from D.L.O. plans, 1980, 1986, 1991


Scale 1 : 5000

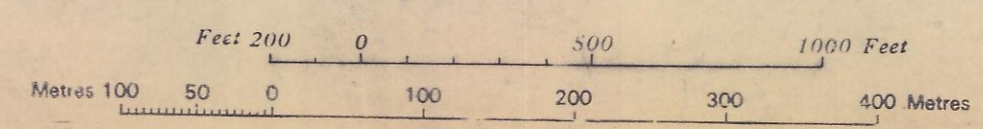

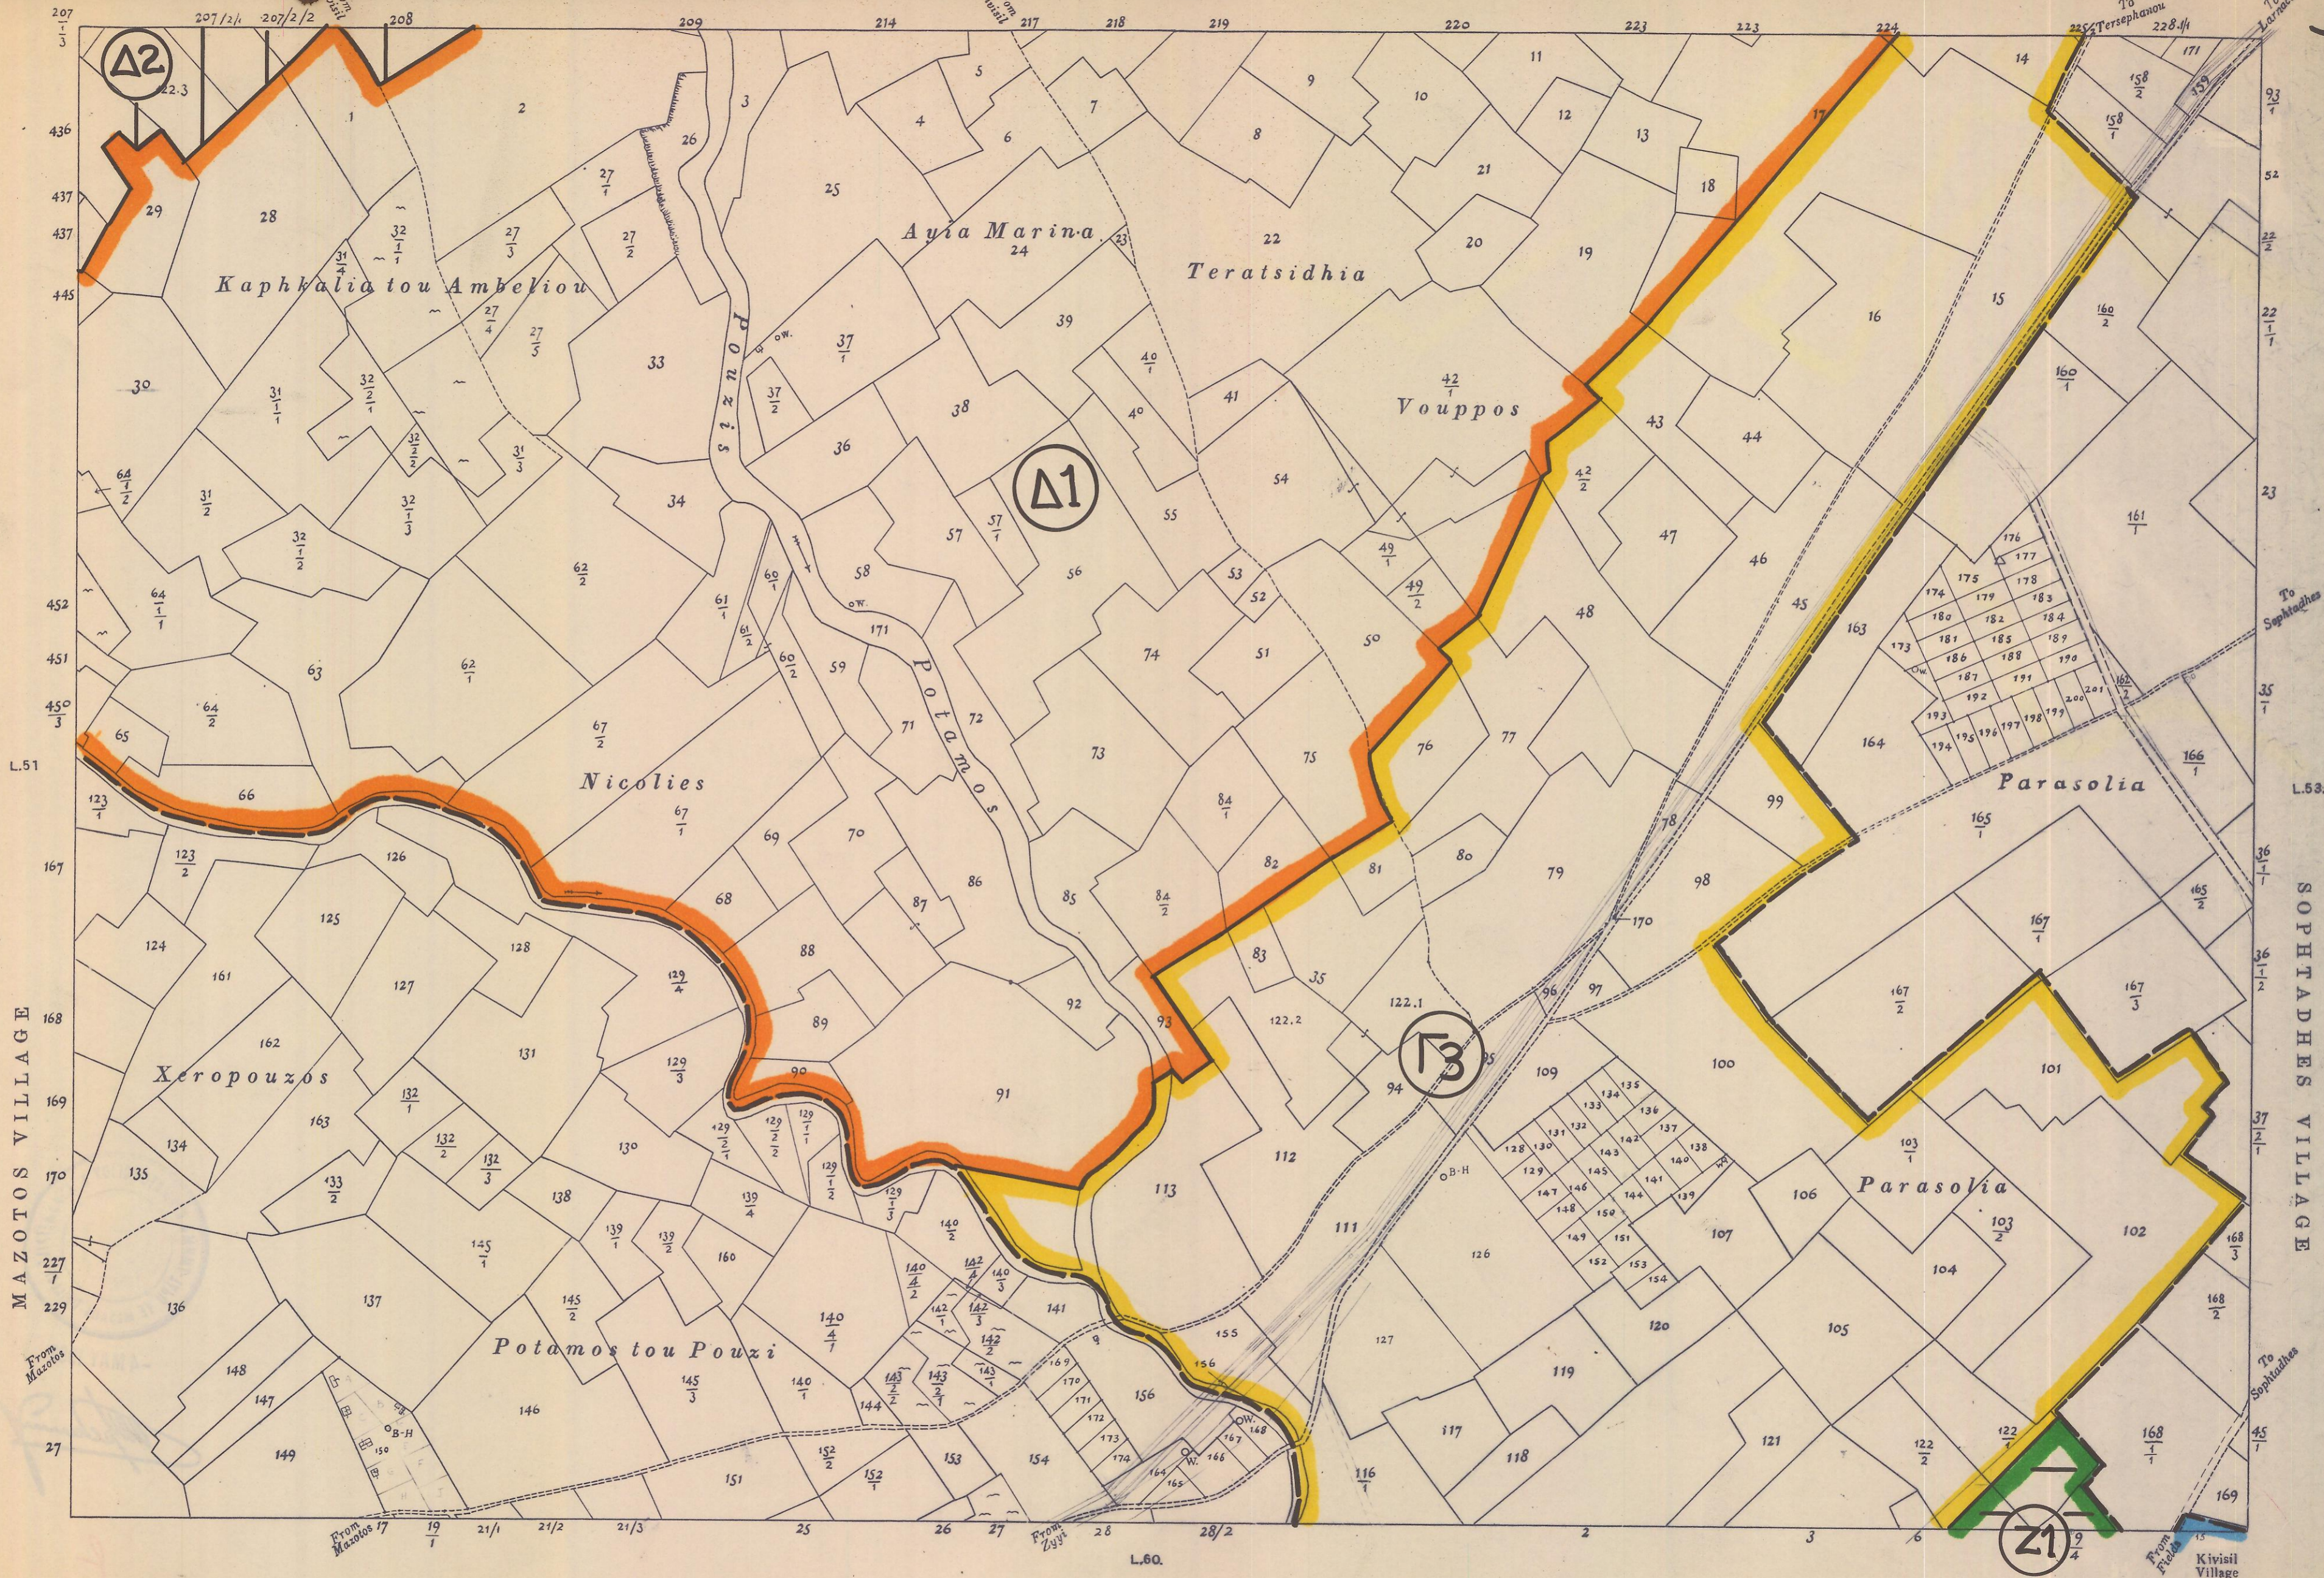


Surveyed by Dept. of Lands & Surveys, 1916  
 State Copyright Reserved  
 Revised from D.L.O. plans, 1980, 1986, 1988, 1991

Scale 1 : 5000

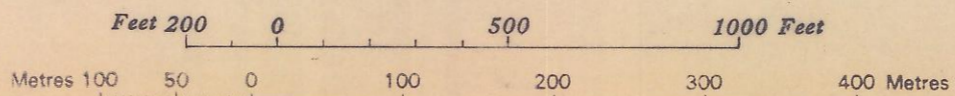


KIVISIL VILLAGE

Sophtadhes Village To Sophtadhes

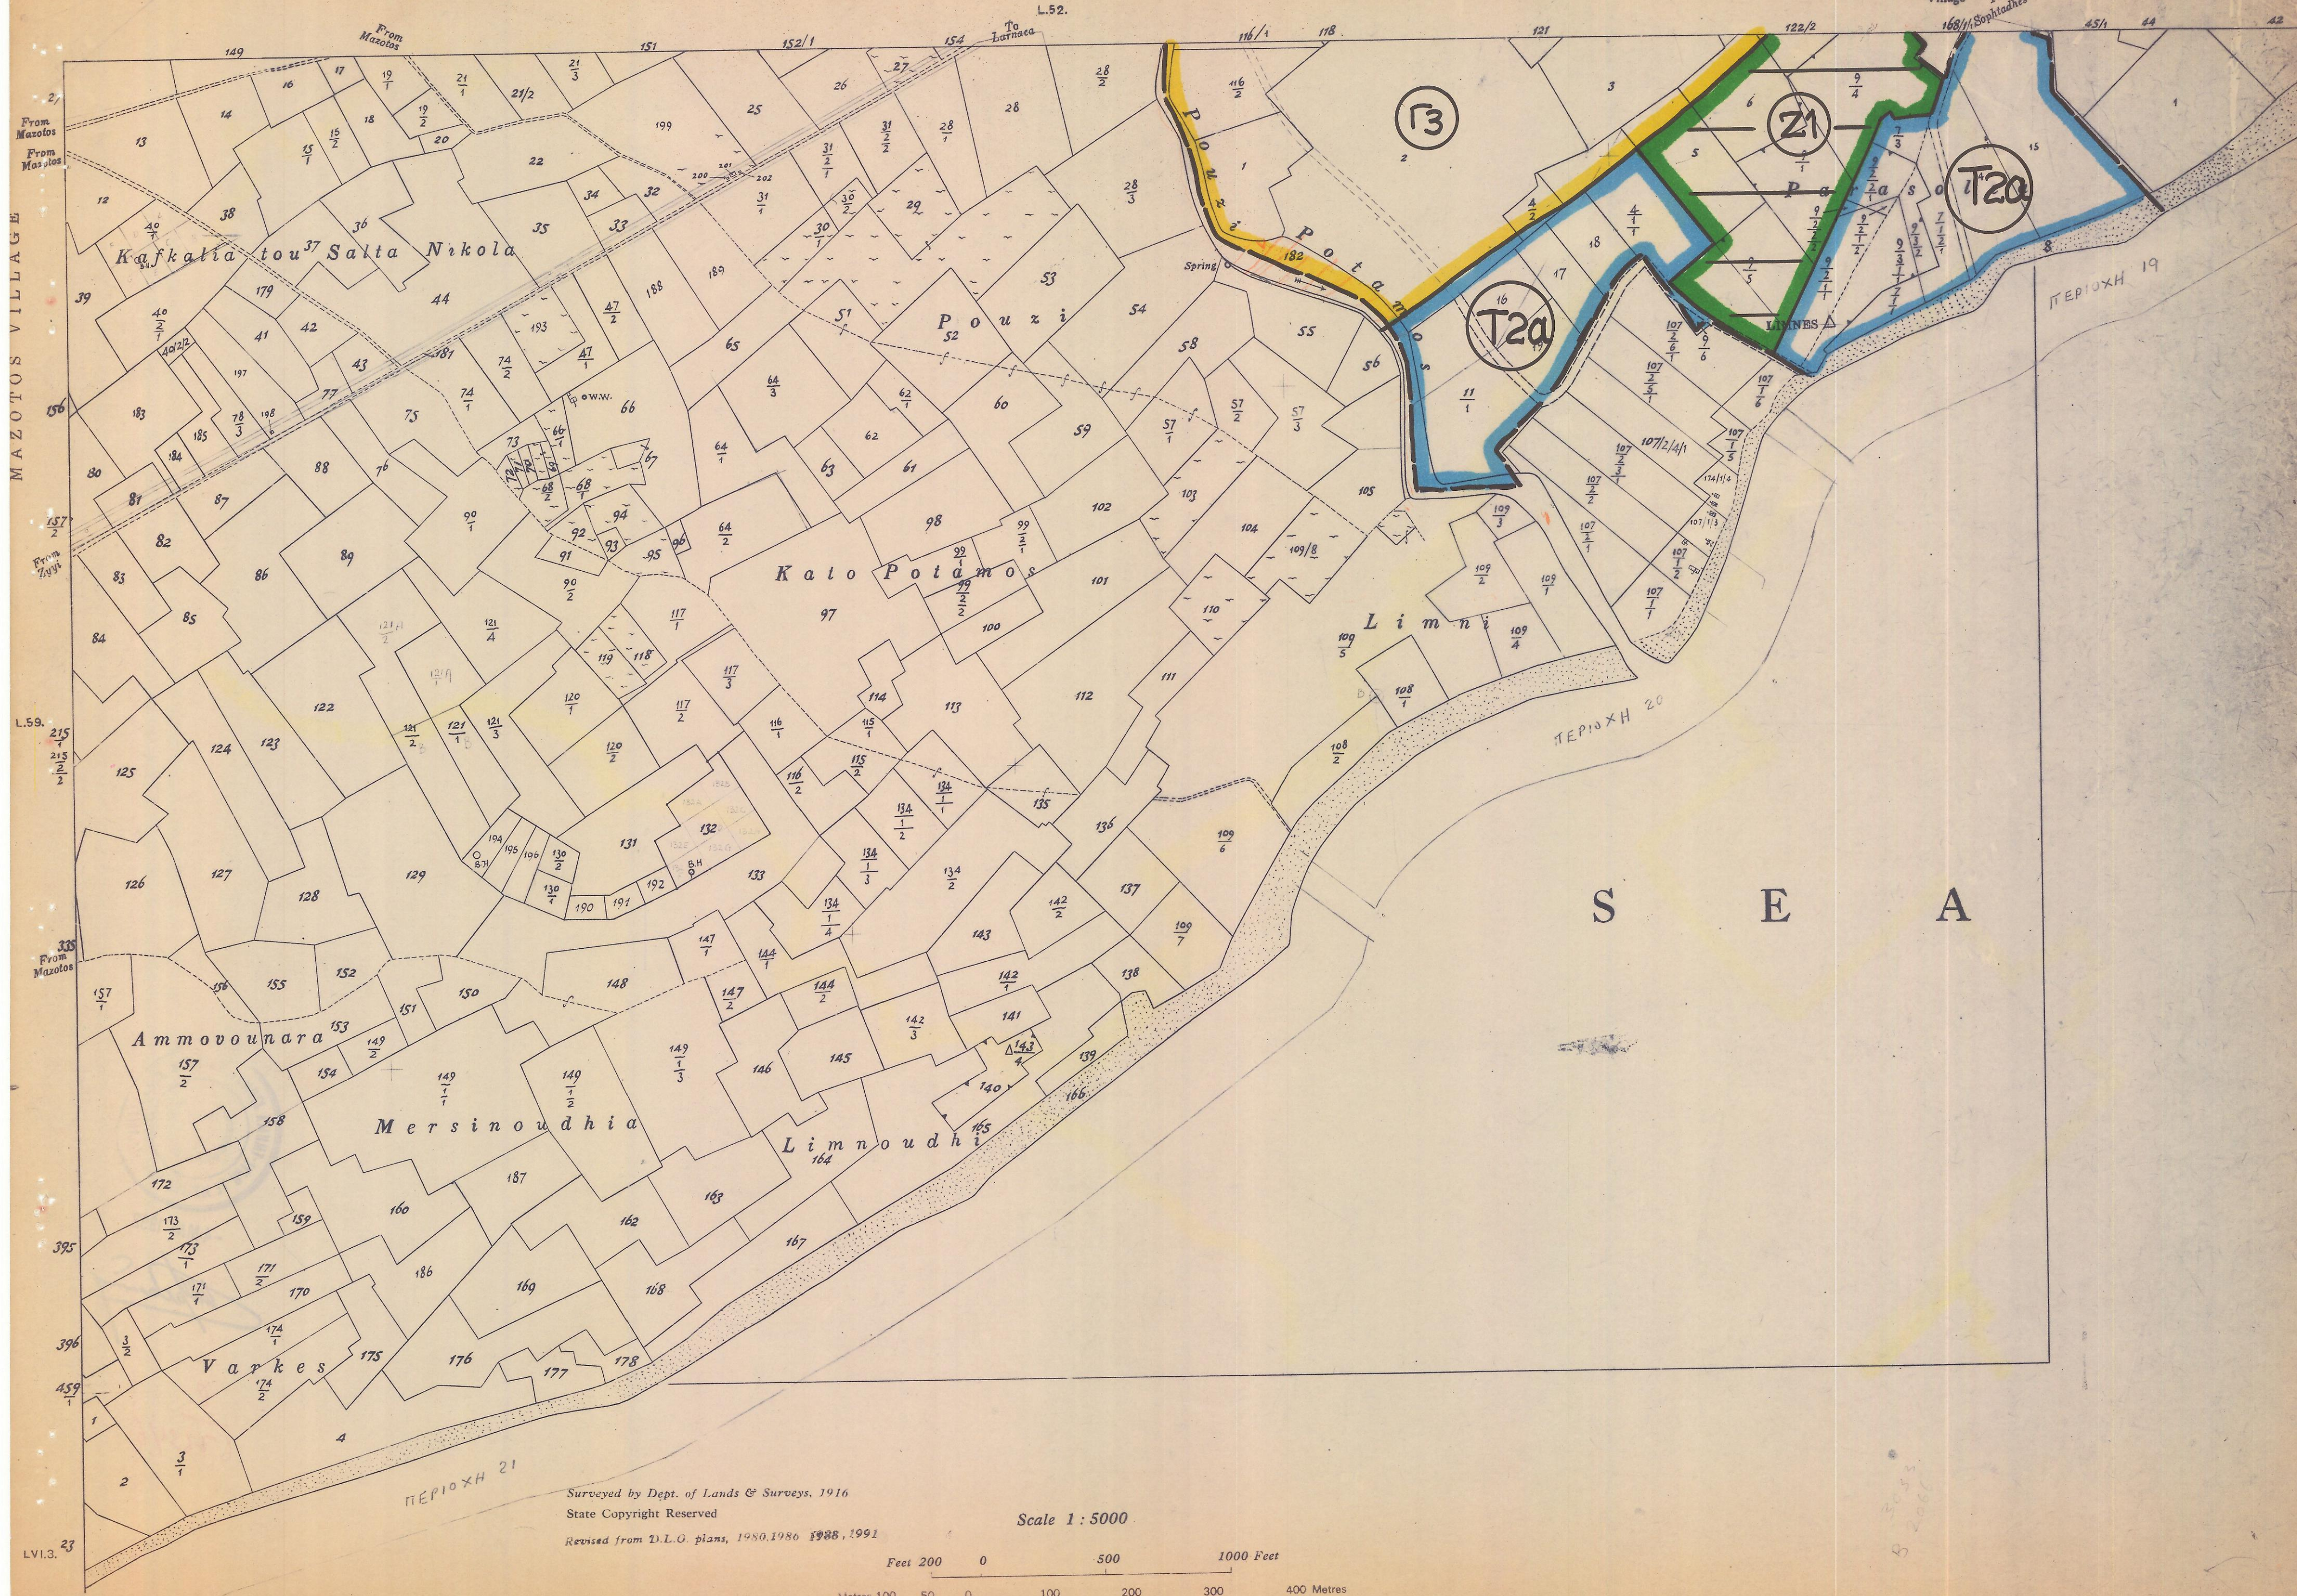

Surveyed by Dept. of Lands & Surveys, 1916  
State Copyright Reserved  
Revised from D.L.G. plans, 1980, 1986, 1988, 1991

Scale 1 : 5000

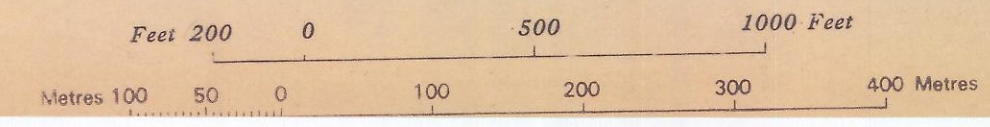

8 2003